

APPROVED
City of Florence
Community Development
Department
B36 PC 21 22 DR 01
Exhibit File Number

LAND USE REVIEW UPDATE
2005
08/12/2021
1" = 20'-0"
VEHICULAR PAVING PLAN
C5.0

CONSTRUCTION NOTES (CONTINUED)

- INSTALL ADA SINK
- INSTALL ADA SINK WITH VAN ACCESSIBLE SINK
- CONSTRUCT EXISTING ACCESS RAMP AND RAMP CROSSING AS DETAIL ON THE DRAWING AND THE FLOODPLAIN CONTROL PLANS
- INSTALL PAVEMENT MARKINGS
- INSTALL PAVEMENT MARKINGS STRAIGHT AHEAD (WHITE)
- INSTALL ACCESSIBLE PAVING MARKINGS

SHEET NOTES

- REFER TO LANDSCAPE DRAWINGS FOR NON-VEHICULAR PAVING REQUIREMENTS AND ALL SITE GRADING REQUIREMENTS
- REFER TO PUBLIC IMPROVEMENT DRAWINGS FOR WORK IN THE PUBLIC RIGHT-OF-WAY
- REFER TO SHEET 04A FOR LEGENDS AND GENERAL NOTES

CONSTRUCTION NOTES

- CONSTRUCT CURB & GUTTER
- CONSTRUCT FULL DEPTH CURB
- INSTALL 4'-0" WIDE GRAVEL SHOULDER
- INSTALL 3'-0" WIDE GRAVEL SHOULDER INSTALLED UNDER SEPARATE PERMIT. REFER TO PUBLIC IMPROVEMENT DRAWINGS FOR WORK IN RIGHT-OF-WAY
- EXISTING GRAVEL DRAINAGE TO BE REMOVED UNDER SEPARATE PERMIT
- CURB OPENING, REFER TO CURB DETAIL FOR CONSTRUCTION REQUIREMENTS
- FULL DEPTH CURB PLACED ADJACENT TO FACE OF GUTTER TO ALLOW STORMWATER DRAINAGE THROUGH LANDSCAPE ISLAND

PAVEMENT LEGEND

- LIGHT VEHICULAR ASPHALT PAVEMENT SECTION
2" LIFT 1/2" FINE AG PAVEMENT OVER
6" MIN DEPTH 1/2" CHANGED ROCK BASE OVER
APPROVED SUBGRADE
- HEAVY VEHICULAR ASPHALT PAVEMENT SECTION
2" LIFT 1/2" FINE AG PAVEMENT OVER
2" LIFT 1/2" CHANGED AG PAVEMENT OVER
6" MIN DEPTH 1/2" CHANGED ROCK BASE OVER
APPROVED SUBGRADE
- HEAVY VEHICULAR CONCRETE PAVEMENT SECTION
5" DEPTH 2000 PSI PCC PAVEMENT WITH 4" REBAR
6" MIN DEPTH 1/2" CHANGED ROCK BASE OVER
APPROVED SUBGRADE
- PUBLIC ASPHALT CONCRETE PAVEMENT SECTION
CONSTRUCTED UNDER SEPARATE PERMIT, REFER TO
PUBLIC IMPROVEMENT DRAWINGS FOR WORK IN THE
RIGHT-OF-WAY
- PUBLIC PEDESTRIAN PCC PAVEMENT SECTION
CONSTRUCTED UNDER SEPARATE PERMIT, REFER TO
PUBLIC IMPROVEMENT DRAWINGS FOR WORK IN THE
RIGHT-OF-WAY

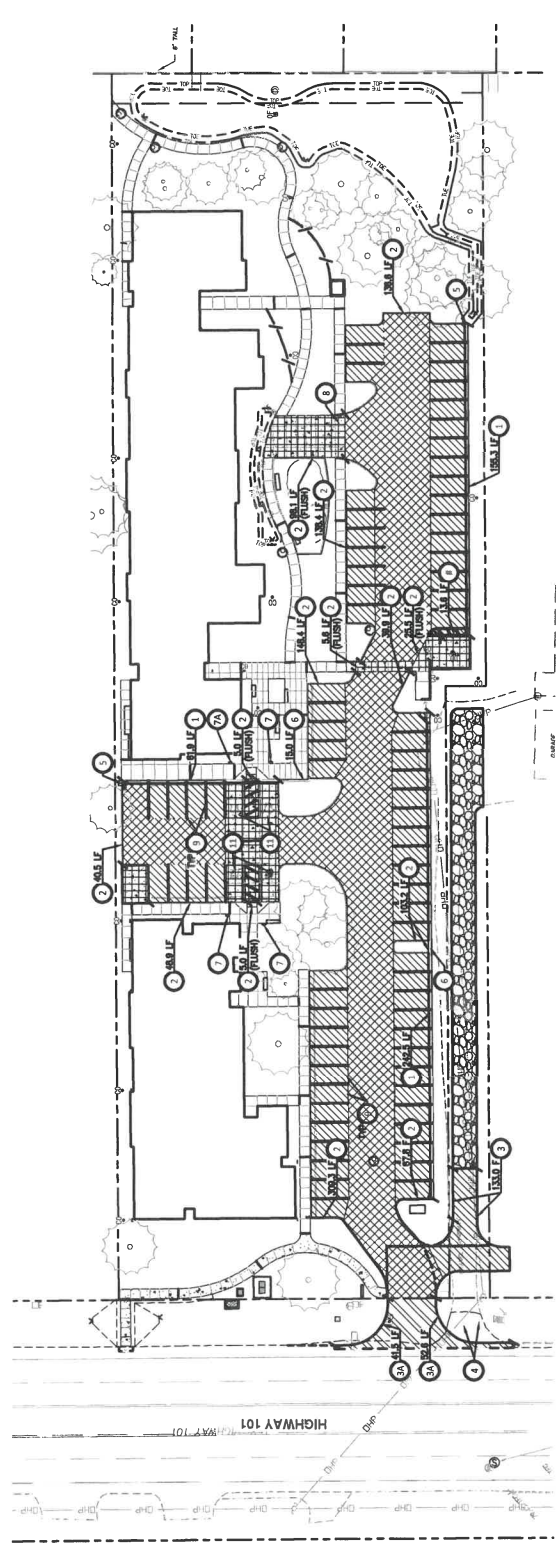


Exhibit B6