



NOTE:
ALL WINDOW TYPES WITHIN 24" OF A VERTICAL EDGE OF
A DOOR SHALL BE TEMPERED "SAFETY" GLASS. REFER
TO DSSC SECTION 2406 FOR SAFETY GLAZING
REQUIREMENTS.

RE: 06/A600 FOR WINDOW SCHEDULE

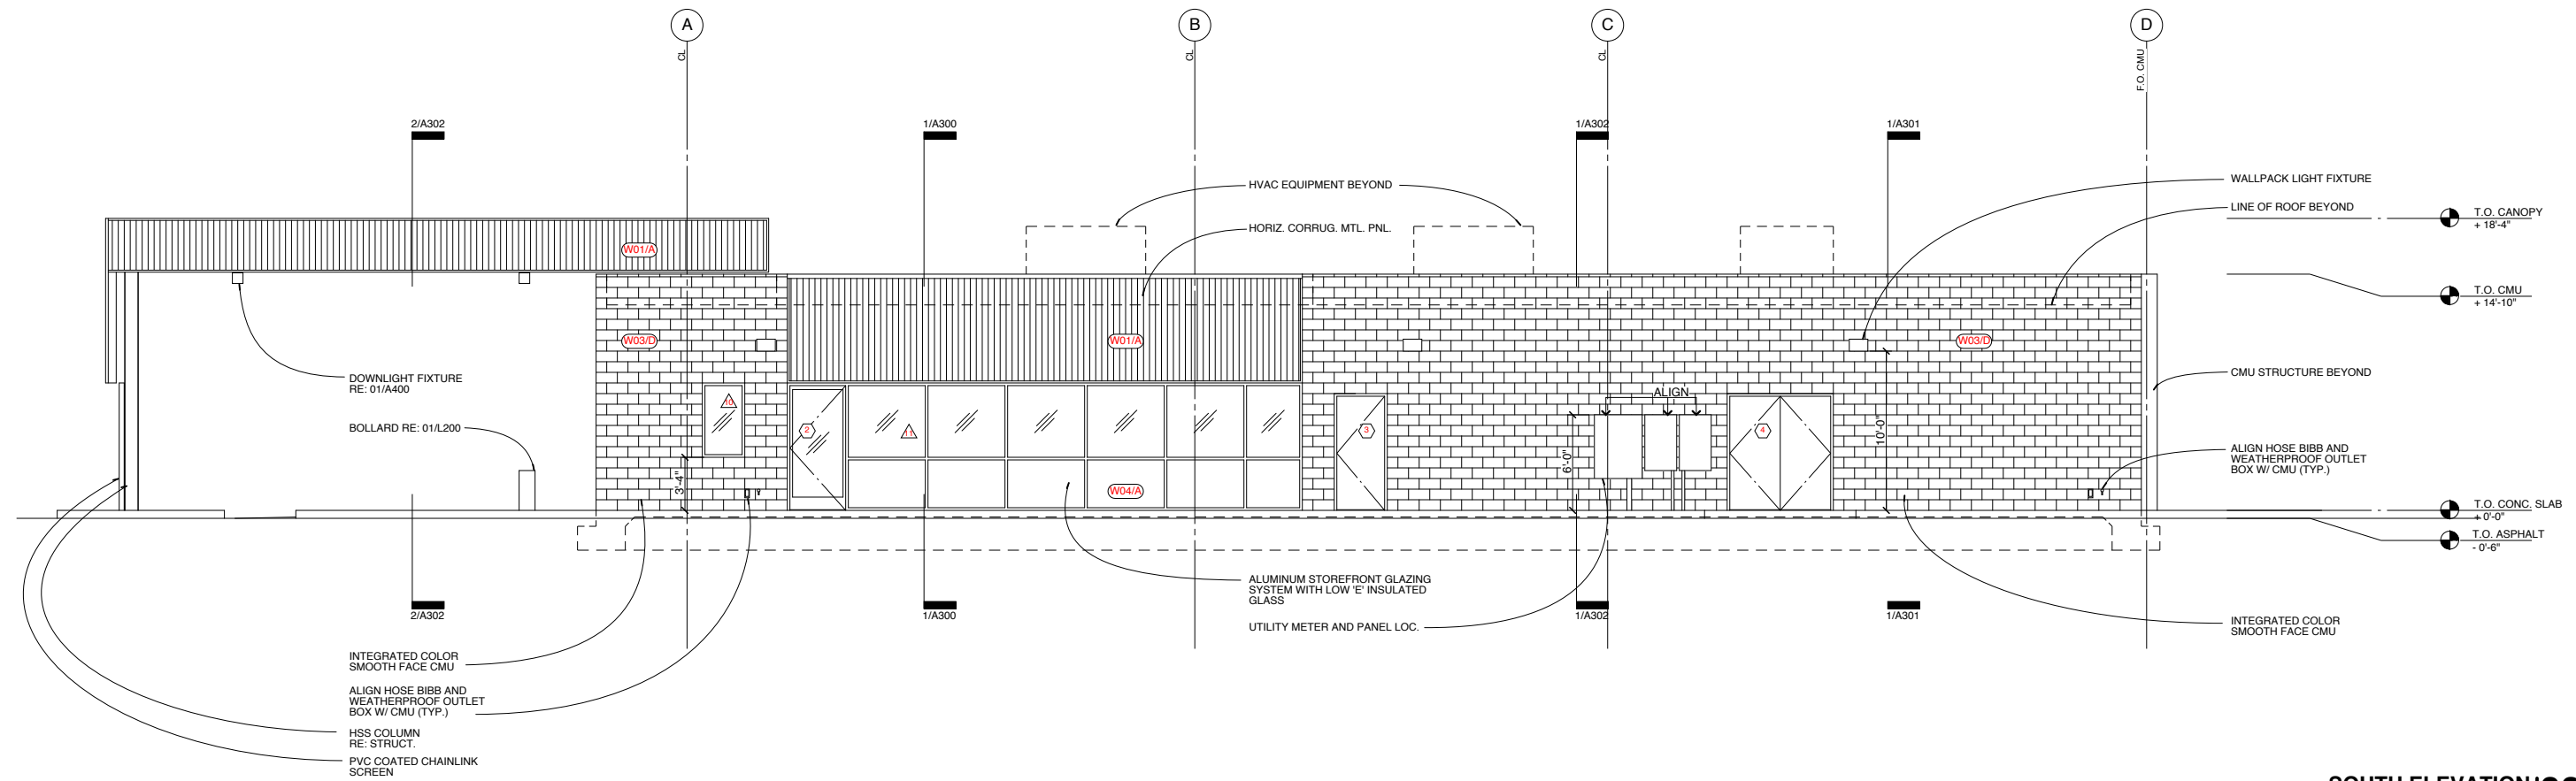

SOUTH ELEVATION 02
3/16"=1'-0"

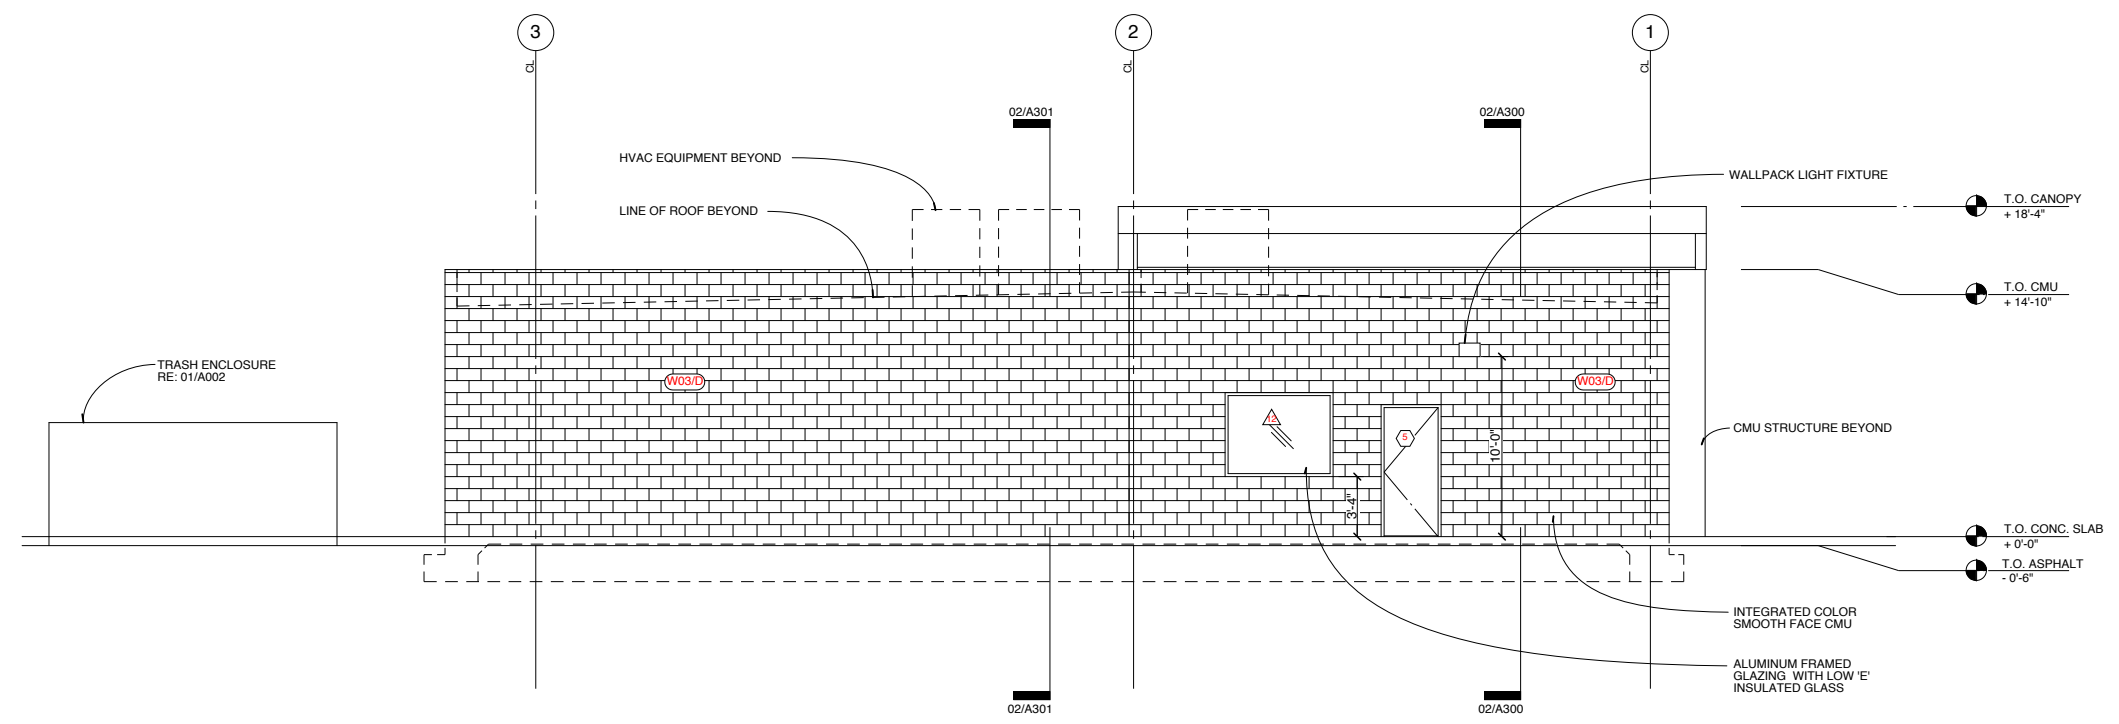

EAST ELEVATION 01
3/16"=1'-0"

OWNER Florence Dialysis, LLC 3355 RiverBend Dr. Springfield, OR 97477 541.485.6478	
CONSULTANTS	
SOILS	REVISIONS
CIVIL ENGINEER	DESCRIPTION
STRUCTURAL ENGINEER	NO.
MEP ENGINEER	DATE
	1 08/09/11
	2 09/09/11
	3 11/07/11
	4 11/29/11
	5 12/07/11
	6 12/23/11
	7 03/29/12
	DESCRIPTION
	LUA SUBMISSION
	PLANNING COMMISSION SUBMISSION
	COORDINATION SET
	BID SET
	PERMIT SET
	REVISED BID SET
	COORDINATION SET
PREPARED BY: J.P.A. Jones, Partners: Architecture 800 McGary St. #436 Portland, OR 97201 tel: 213.327.0034 info@jonespartners.com	
FLORENCE Dialysis Clinic 2820 Kingwood St., Florence, OR 97439	DATE: 04/10/12
SCALE: 3/16" = 1'-0"	DRAWN BY / CHECKED BY: WJ
PROJECT NO: 03611/1	PROJECT NAME: FLORENCE Dialysis Clinic
SHEET NO:	SHEET TITLE:
A201 BUILDING ELEVATIONS	