

GENERAL NOTES - SITE PLAN

- A. GENERAL SITE COMMENTS
- B. GENERAL SITE COMMENTS

00 KEYNOTES - SPECIFICATION

KEYNOTES



PRELIMINARY  
NOT FOR  
CONSTRUCTION

SCHMATIC DESIGN  
ELM PARK EARLY LEARNING CENTER

PROJECT #: 2424.00  
CHESTNUT MANAGEMENT, LLC  
BLOCK 57, CENTRAL PARK ADDITION, FLORENCE, OR

SHEET TITLE:  
SITE PLAN

REVISIONS:


#	DESCRP.	DATE

ISSUE DATE: 11.01.2024


A001

1 SITE PLAN  
1" = 10'-0"




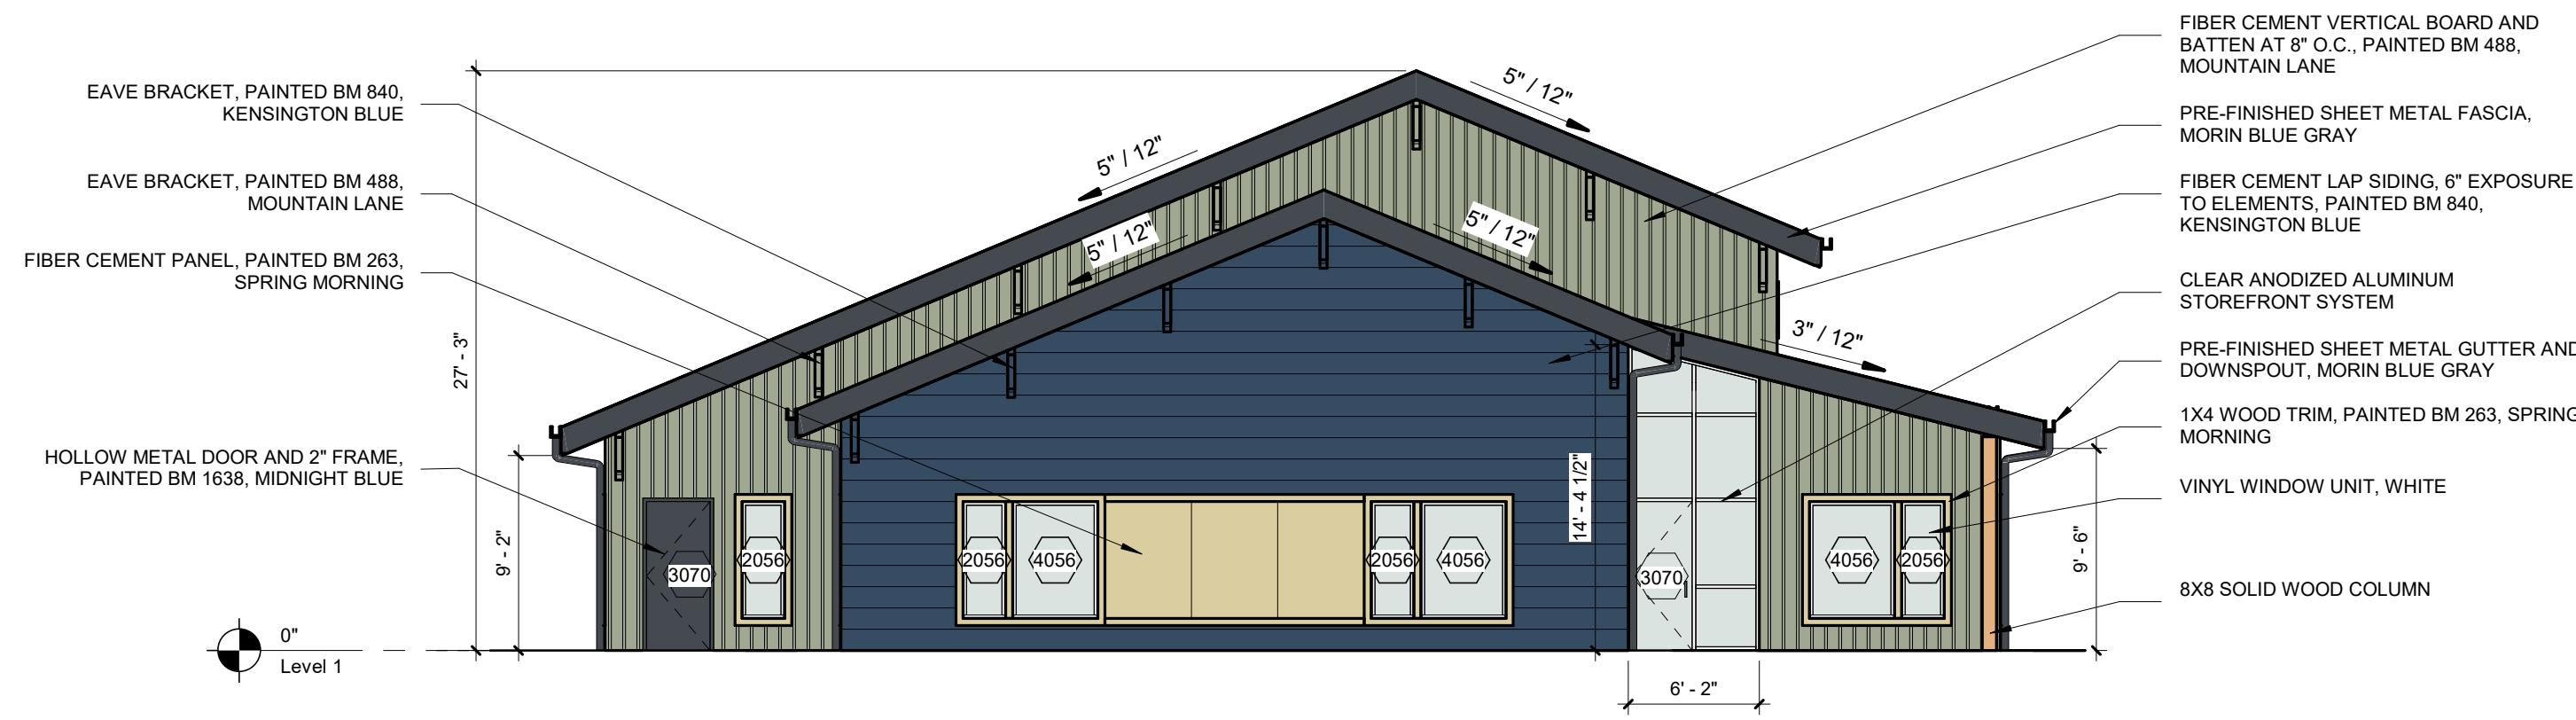

**4 WEST ELEVATION**  
1/8" = 1'-0"

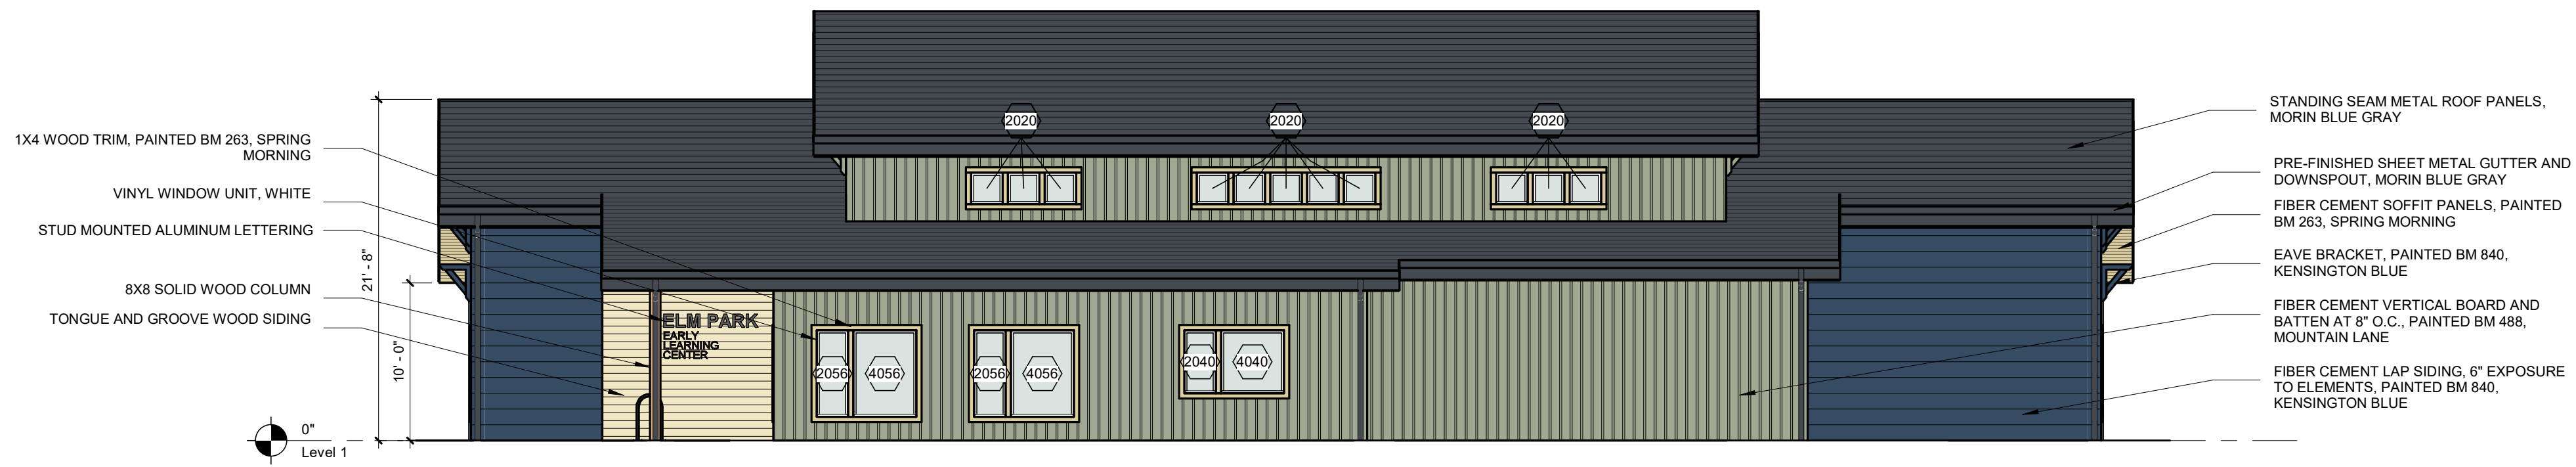

**3 SOUTH ELEVATION**  
1/8" = 1'-0"

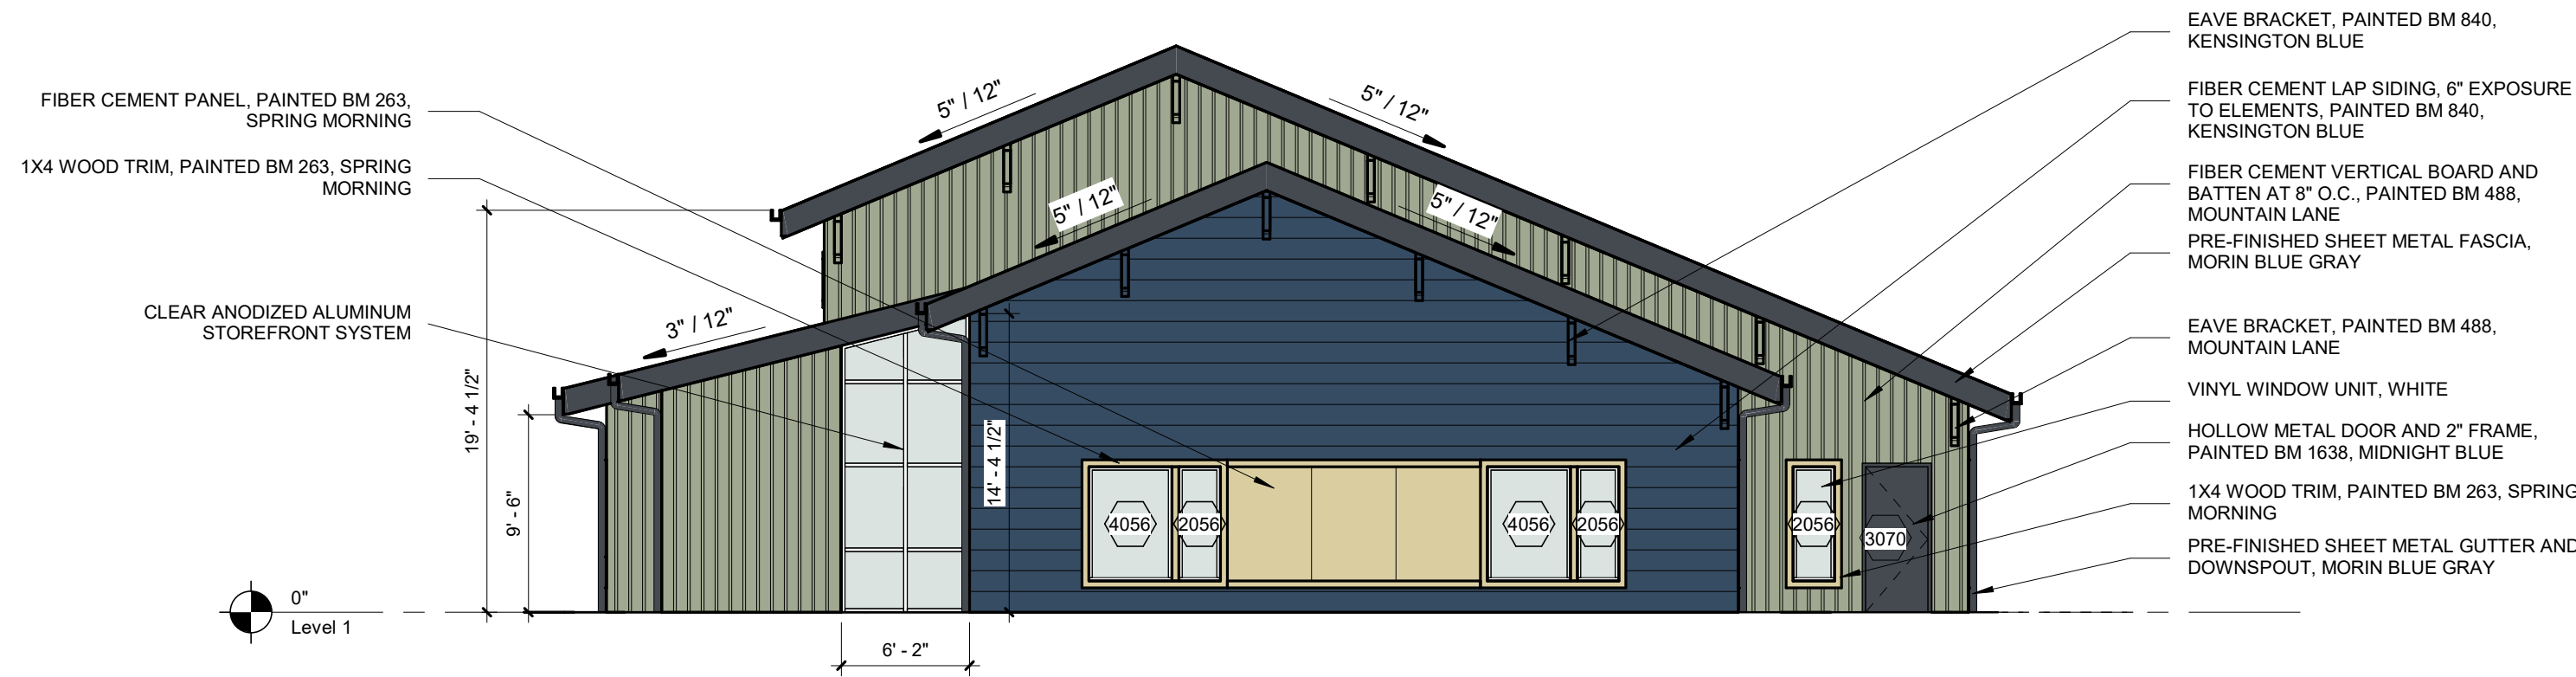

**2 EAST ELEVATION**  
1/8" = 1'-0"



**1 NORTH ELEVATION**  
1/8" = 1'-0"

**GENERAL NOTES - EXTERIOR ELEV.**

- A. REFER TO SHEET A200 FOR EXTERIOR FINISH LEGEND
- B. ALL EXTERIOR WINDOW FRAMES TO BE FIBERGLASS UNLESS NOTED OTHERWISE
- C. REFER TO SHEET A6xx FOR EXTERIOR LOUVER ELEVATIONS AND DETAILS

**KEYNOTES**

**00 KEYNOTES - SPECIFICATION**

- 06 1000-K 8X8 SOLID WOOD COLUMN
- 06 2000-A EAVE BRACKET, PAINTED BM 488, MOUNTAIN LANE
- 06 2000-B 1X4 WOOD TRIM, PAINTED BM 263, SPRING MORNING
- 06 2000-C EAVE BRACKET, PAINTED BM 840, KENSINGTON BLUE
- 07 4113-A STANDING SEAM METAL ROOF PANELS, MORIN BLUE GRAY
- 07 4600-A FIBER CEMENT VERTICAL BOARD AND BATTEN AT 8" O.C., PAINTED BM 488, MOUNTAIN LANE
- 07 4600-B TONGUE AND GROOVE WOOD SIDING
- 07 4600-C FIBER CEMENT SOFFIT PANELS, PAINTED BM 263, SPRING MORNING
- 07 4600-D FIBER CEMENT LAP SIDING, 6" EXPOSURE TO ELEMENTS, PAINTED BM 840, KENSINGTON BLUE
- 07 4600-E FIBER CEMENT PANEL, PAINTED BM 263, SPRING MORNING
- 07 6200-A PRE-FINISHED SHEET METAL FASCIA, MORIN BLUE GRAY
- 07 6200-B PRE-FINISHED SHEET METAL GUTTER AND DOWNSPOUT, MORIN BLUE GRAY
- 08 1113-C HOLLOW METAL DOOR AND 2" FRAME, PAINTED BM 1638, MIDNIGHT BLUE
- 08 4313-A CLEAR ANODIZED ALUMINUM STOREFRONT SYSTEM
- 08 5313-A VINYL WINDOW UNIT, WHITE

**OPENING DIMENSION LEGEND**

- OPENING WIDTH AND HEIGHT IN FEET AND INCHES  
EXAMPLE: 4'-0" WIDTH X 5'-6" HEIGHT

**PRELIMINARY  
NOT FOR  
CONSTRUCTION**

**PIVOT**  
ARCHITECTURE

**SCHEMATIC DESIGN**  
**ELM PARK EARLY LEARNING CENTER**  
PROJECT #: 2424.00  
CHESTNUT MANAGEMENT, LLC  
BLOCK 57, CENTRAL PARK ADDITION, FLORENCE, OR

SHEET TITLE:  
**OVERALL  
EXTERIOR  
ELEVATIONS**

REVISIONS:  
# DESCRP. DATE

ISSUE DATE: 11.01.2024

**A201**

