

GENERAL NOTES - SITE PLAN

- A. GENERAL SITE COMMENTS
- B. GENERAL SITE COMMENTS

00 KEYNOTES - SPECIFICATION

KEYNOTES



PRELIMINARY NOT FOR CONSTRUCTION

SCHEMATIC DESIGN
ELM PARK EARLY LEARNING CENTER

PROJECT #: 2424.00
CHESTNUT MANAGEMENT, LLC
BLOCK 57, CENTRAL PARK ADDITION, FLORENCE, OR


SHEET TITLE:
SITE PLAN

REVISIONS:


#	DESCRP.	DATE

ISSUE DATE: 11.01.2024


A001

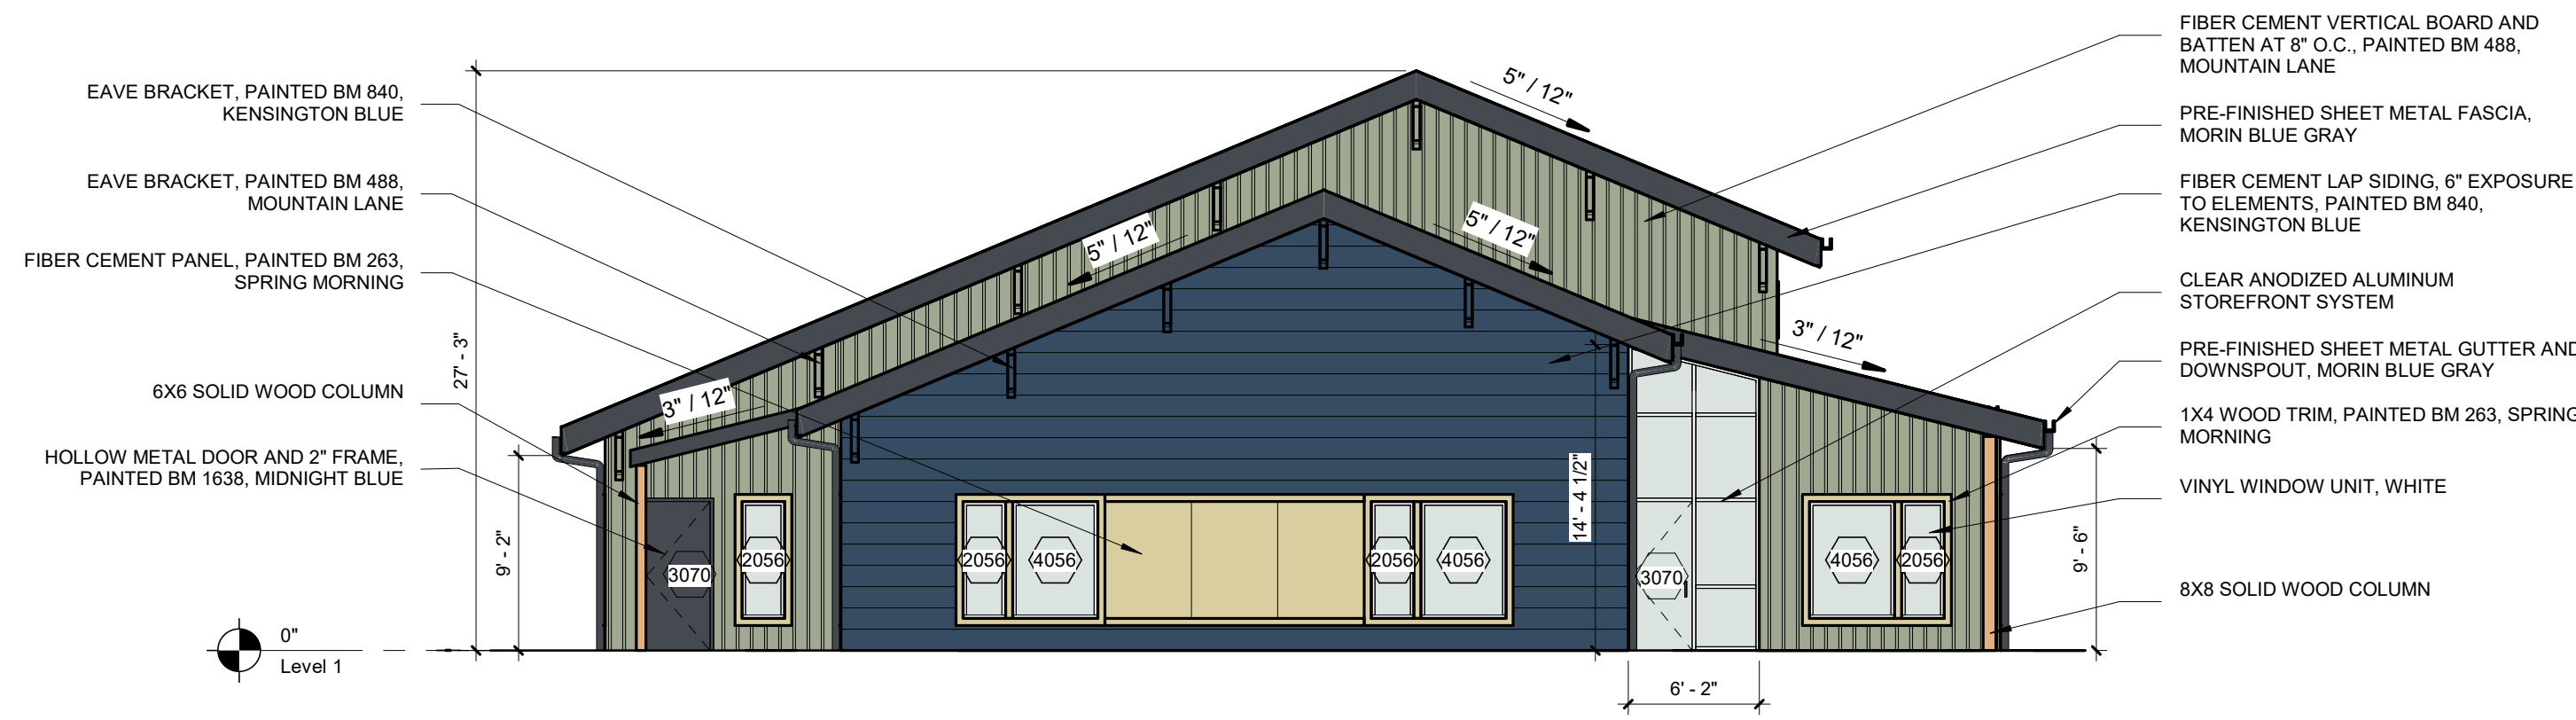

4 WEST ELEVATION
1/8" = 1'-0"

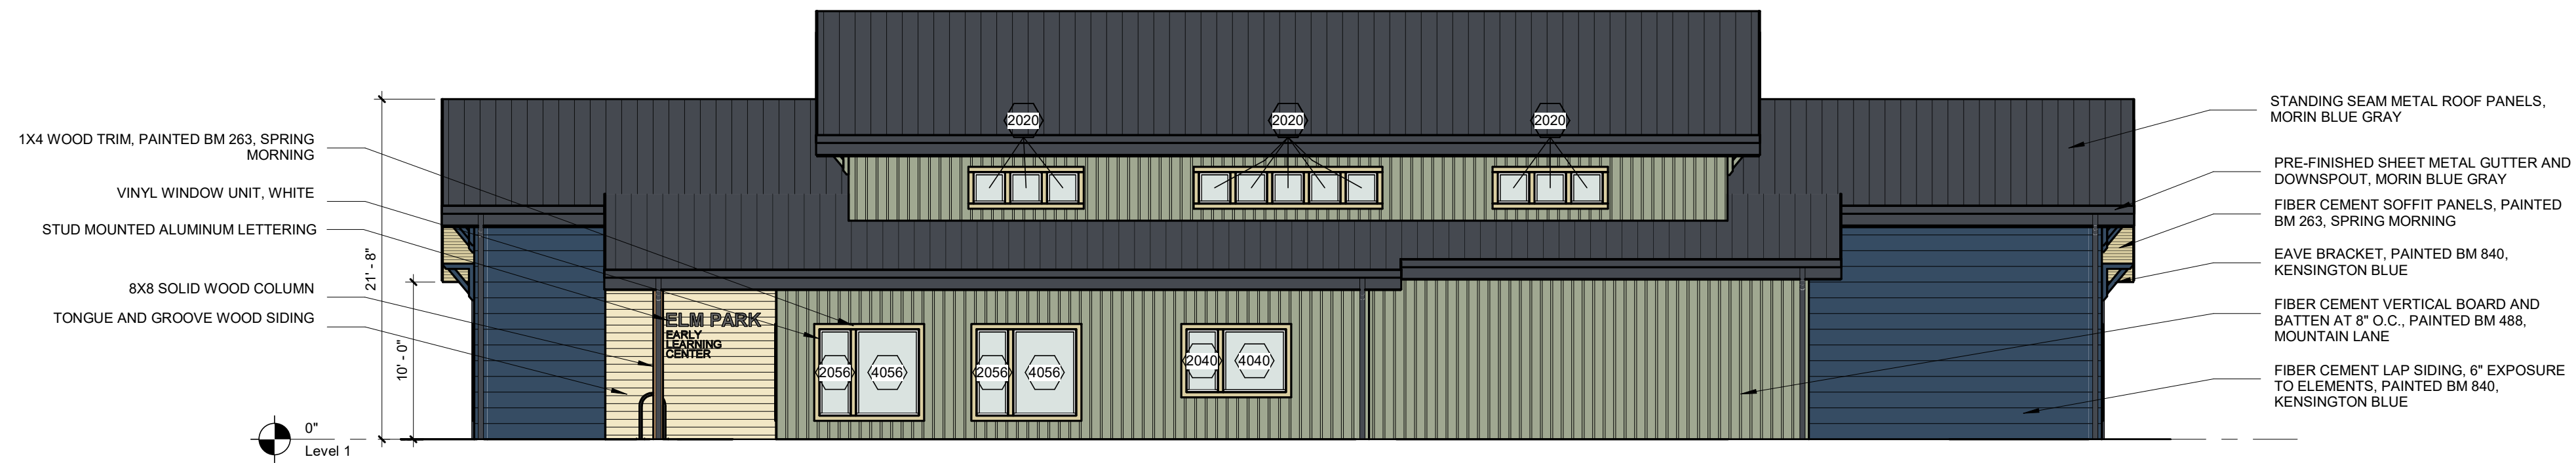

3 SOUTH ELEVATION
1/8" = 1'-0"

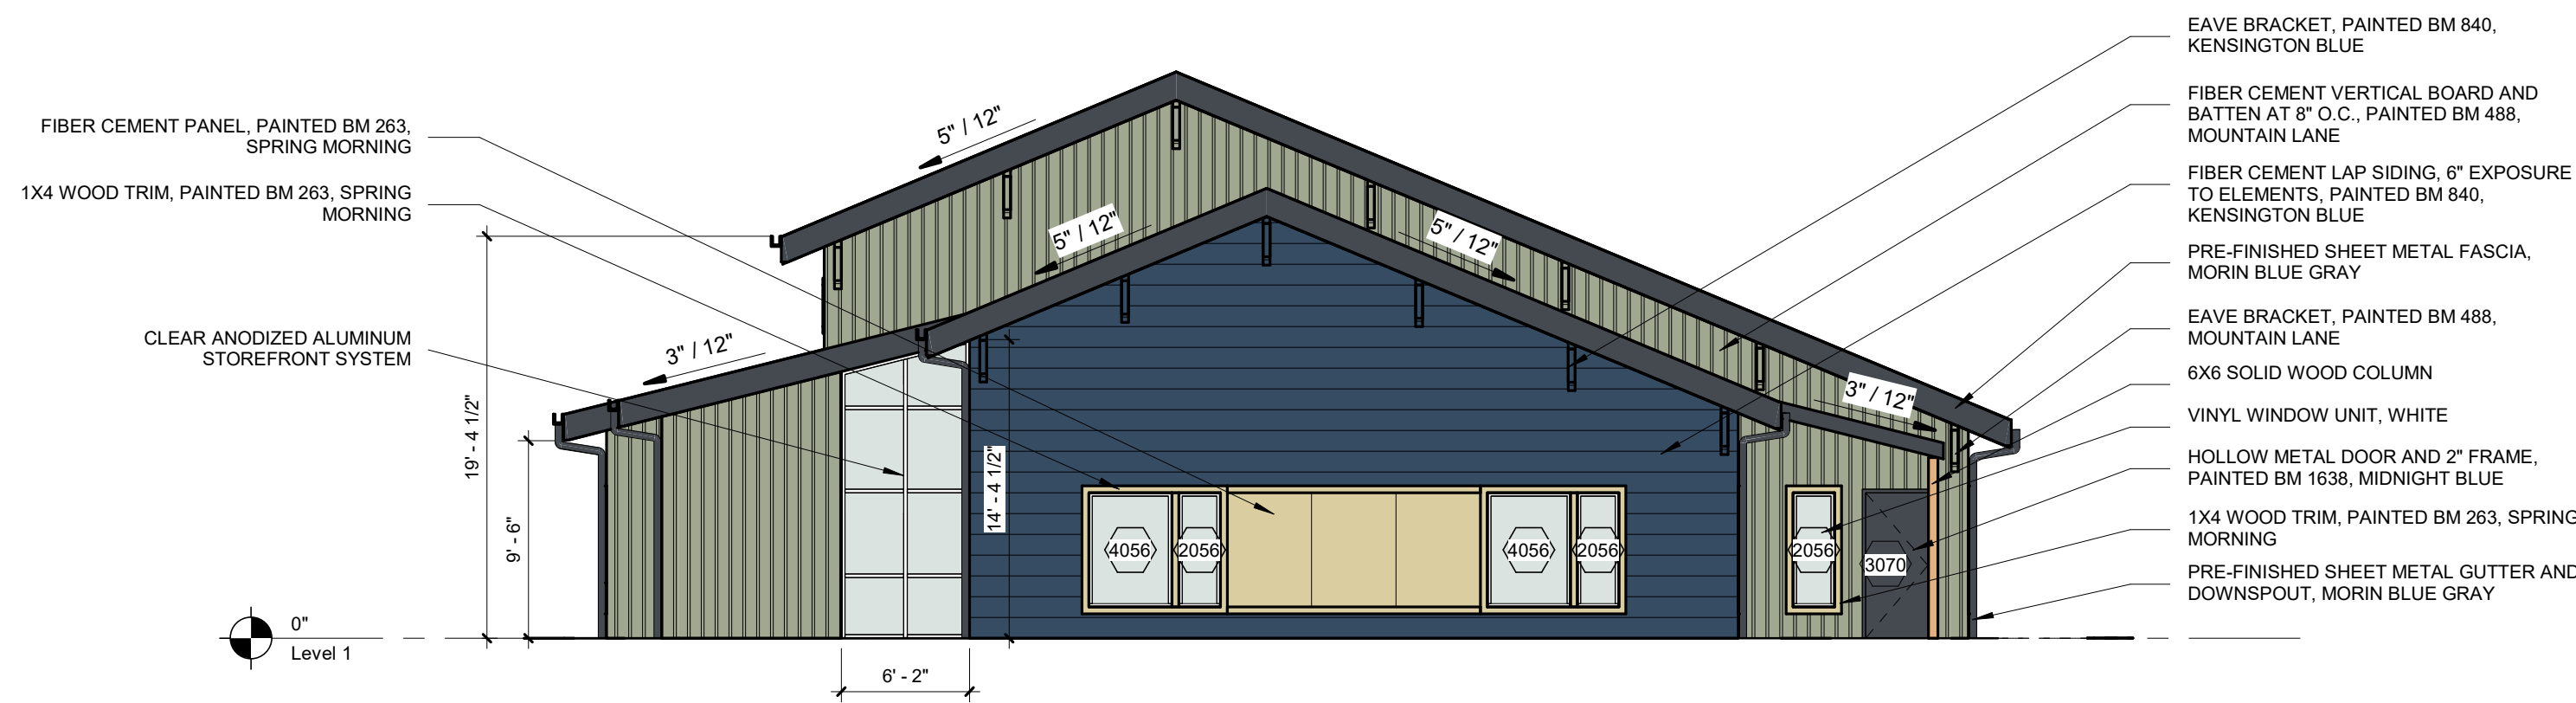

2 EAST ELEVATION
1/8" = 1'-0"



1 NORTH ELEVATION
1/8" = 1'-0"

GENERAL NOTES - EXTERIOR ELEV.

- A. REFER TO SHEET A200 FOR EXTERIOR FINISH LEGEND
- B. ALL EXTERIOR WINDOW FRAMES TO BE FIBERGLASS UNLESS NOTED OTHERWISE
- C. REFER TO SHEET A6xx FOR EXTERIOR LOUVER ELEVATIONS AND DETAILS

KEYNOTES

00 KEYNOTES - SPECIFICATION

06 1000-K	8X8 SOLID WOOD COLUMN
06 1000-L	6X6 SOLID WOOD COLUMN
06 2000-A	EAVE BRACKET, PAINTED BM 488, MOUNTAIN LANE
06 2000-B	1X4 WOOD TRIM, PAINTED BM 263, SPRING MORNING
06 2000-C	EAVE BRACKET, PAINTED BM 840, KENSINGTON BLUE
07 4113-A	STANDING SEAM METAL ROOF PANELS, MORIN BLUE GRAY
07 4600-A	FIBER CEMENT VERTICAL BOARD AND BATTEN AT 8\"/>

OPENING DIMENSION LEGEND

OPENING WIDTH AND HEIGHT IN FEET AND INCHES
EXAMPLE: 4'-0" WIDTH X 5'-6" HEIGHT

**PRELIMINARY
NOT FOR
CONSTRUCTION**

PIVOT
ARCHITECTURE

SCHEMATIC DESIGN
ELM PARK EARLY LEARNING CENTER
PROJECT #: 2424.00
CHESTNUT MANAGEMENT, LLC
BLOCK 57, CENTRAL PARK ADDITION, FLORENCE, OR

SHEET TITLE:
**OVERALL
EXTERIOR
ELEVATIONS**

REVISIONS:

#	DESCRP.	DATE
---	---------	------

ISSUE DATE: 11.01.2024

A201

