

SHORE PINES
HOUSING PROJECT

TAL LOT 500 PARCEL,
NORTHWEST HOUSING
ALTERNATIVES, INC.
ALBUQUERQUE, NM 87102
904.945.1000
www.shorepines.org

DAO ARCHITECTURE LLC
PORTLAND, OR 97205
503.338.3360
www.daoarchitecture.com



REVIEW SET
THIS DRAWING IS
PRELIMINARY
INCOMPLETE
NOT FOR
CONSTRUCTION
OR ESTIMATING
08-12-21

APPROVED
City of Florence
Community Development
Department
B3
Exhibit
PC 2122 DR
File Number



USE REVIEW UPDATE
2005

08/12/2021

1" = 30'-0"

VEHICULAR
HORIZONTAL
CONTROL PLAN

C2.0

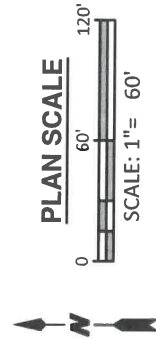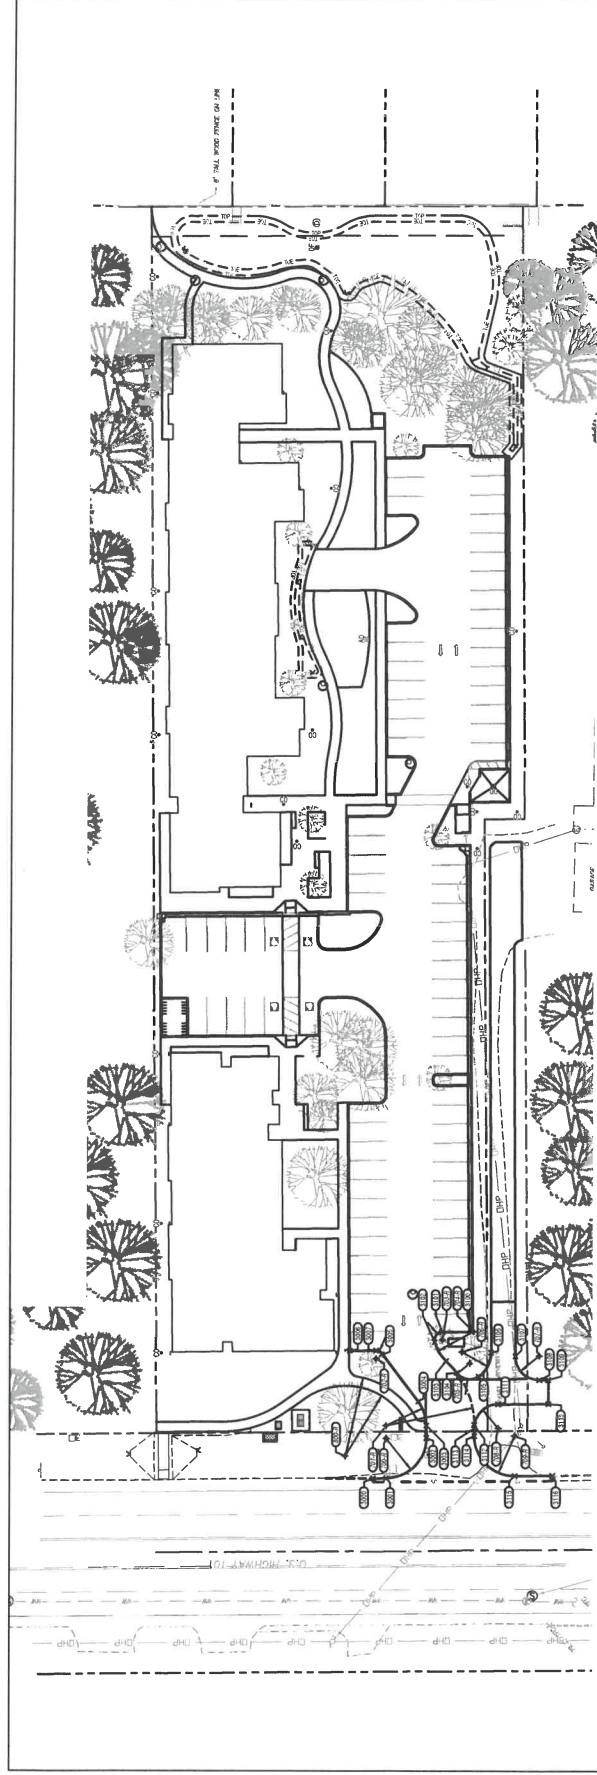


SHEET NOTES
A. REFER TO SHEET 04.0 FOR LEGENDS.
B. REFER TO LANDSCAPE ARCHITECTURAL DRAWINGS FOR SITE GRADING PLAN
AND HORIZONTAL CONTROL OUTSIDE VEHICULAR AREAS (WALKWAYS,
BUILDINGS).

LEGEND

—	FACE OF BUILDING
—	HORIZONTAL LAYOUT POINT
—	HORIZONTAL RADIUS POINT
—	POINT OF CURVATURE
—	POINT OF COMPOUND CURVE
—	CURVE RADIUS
—	TOP FACE OF CURB
—	TOP OF PARADEWAY
—	TOP OF WALK
—	SITE WALL

PC 201
PC 202
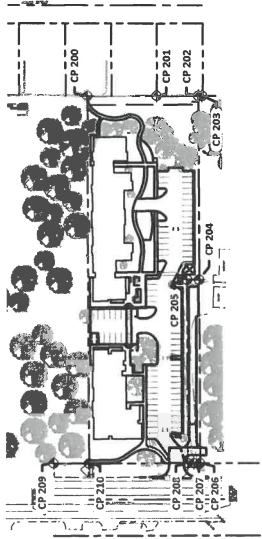

1 CONTROL POINT MAP
SCALE 1" = 100'

CONTROL POINT TABLE			
POINT No.	NORTHING	EASTING	ELEVATION
200	537837.84	429160.89	73.11
201	537837.84	429161.44	72.30
202	537837.84	429161.78	72.48
203	537837.84	429161.81	72.76
204	537837.84	429161.82	73.57
205	537837.84	429161.83	74.45
206	537837.84	429161.84	75.64
207	537837.84	429161.85	77.82
208	537837.84	429161.86	77.84
209	537837.84	429161.87	77.84
210	537837.84	429161.88	77.64