



**US MARKET**  
35th st. and 101 HWY  
Florence, OR 97439


**ARCHITECTURAL  
FLOOR PLAN**

DATE  
xx/xx/xxxx

REVISED DATE

**SHEET**

**A1**

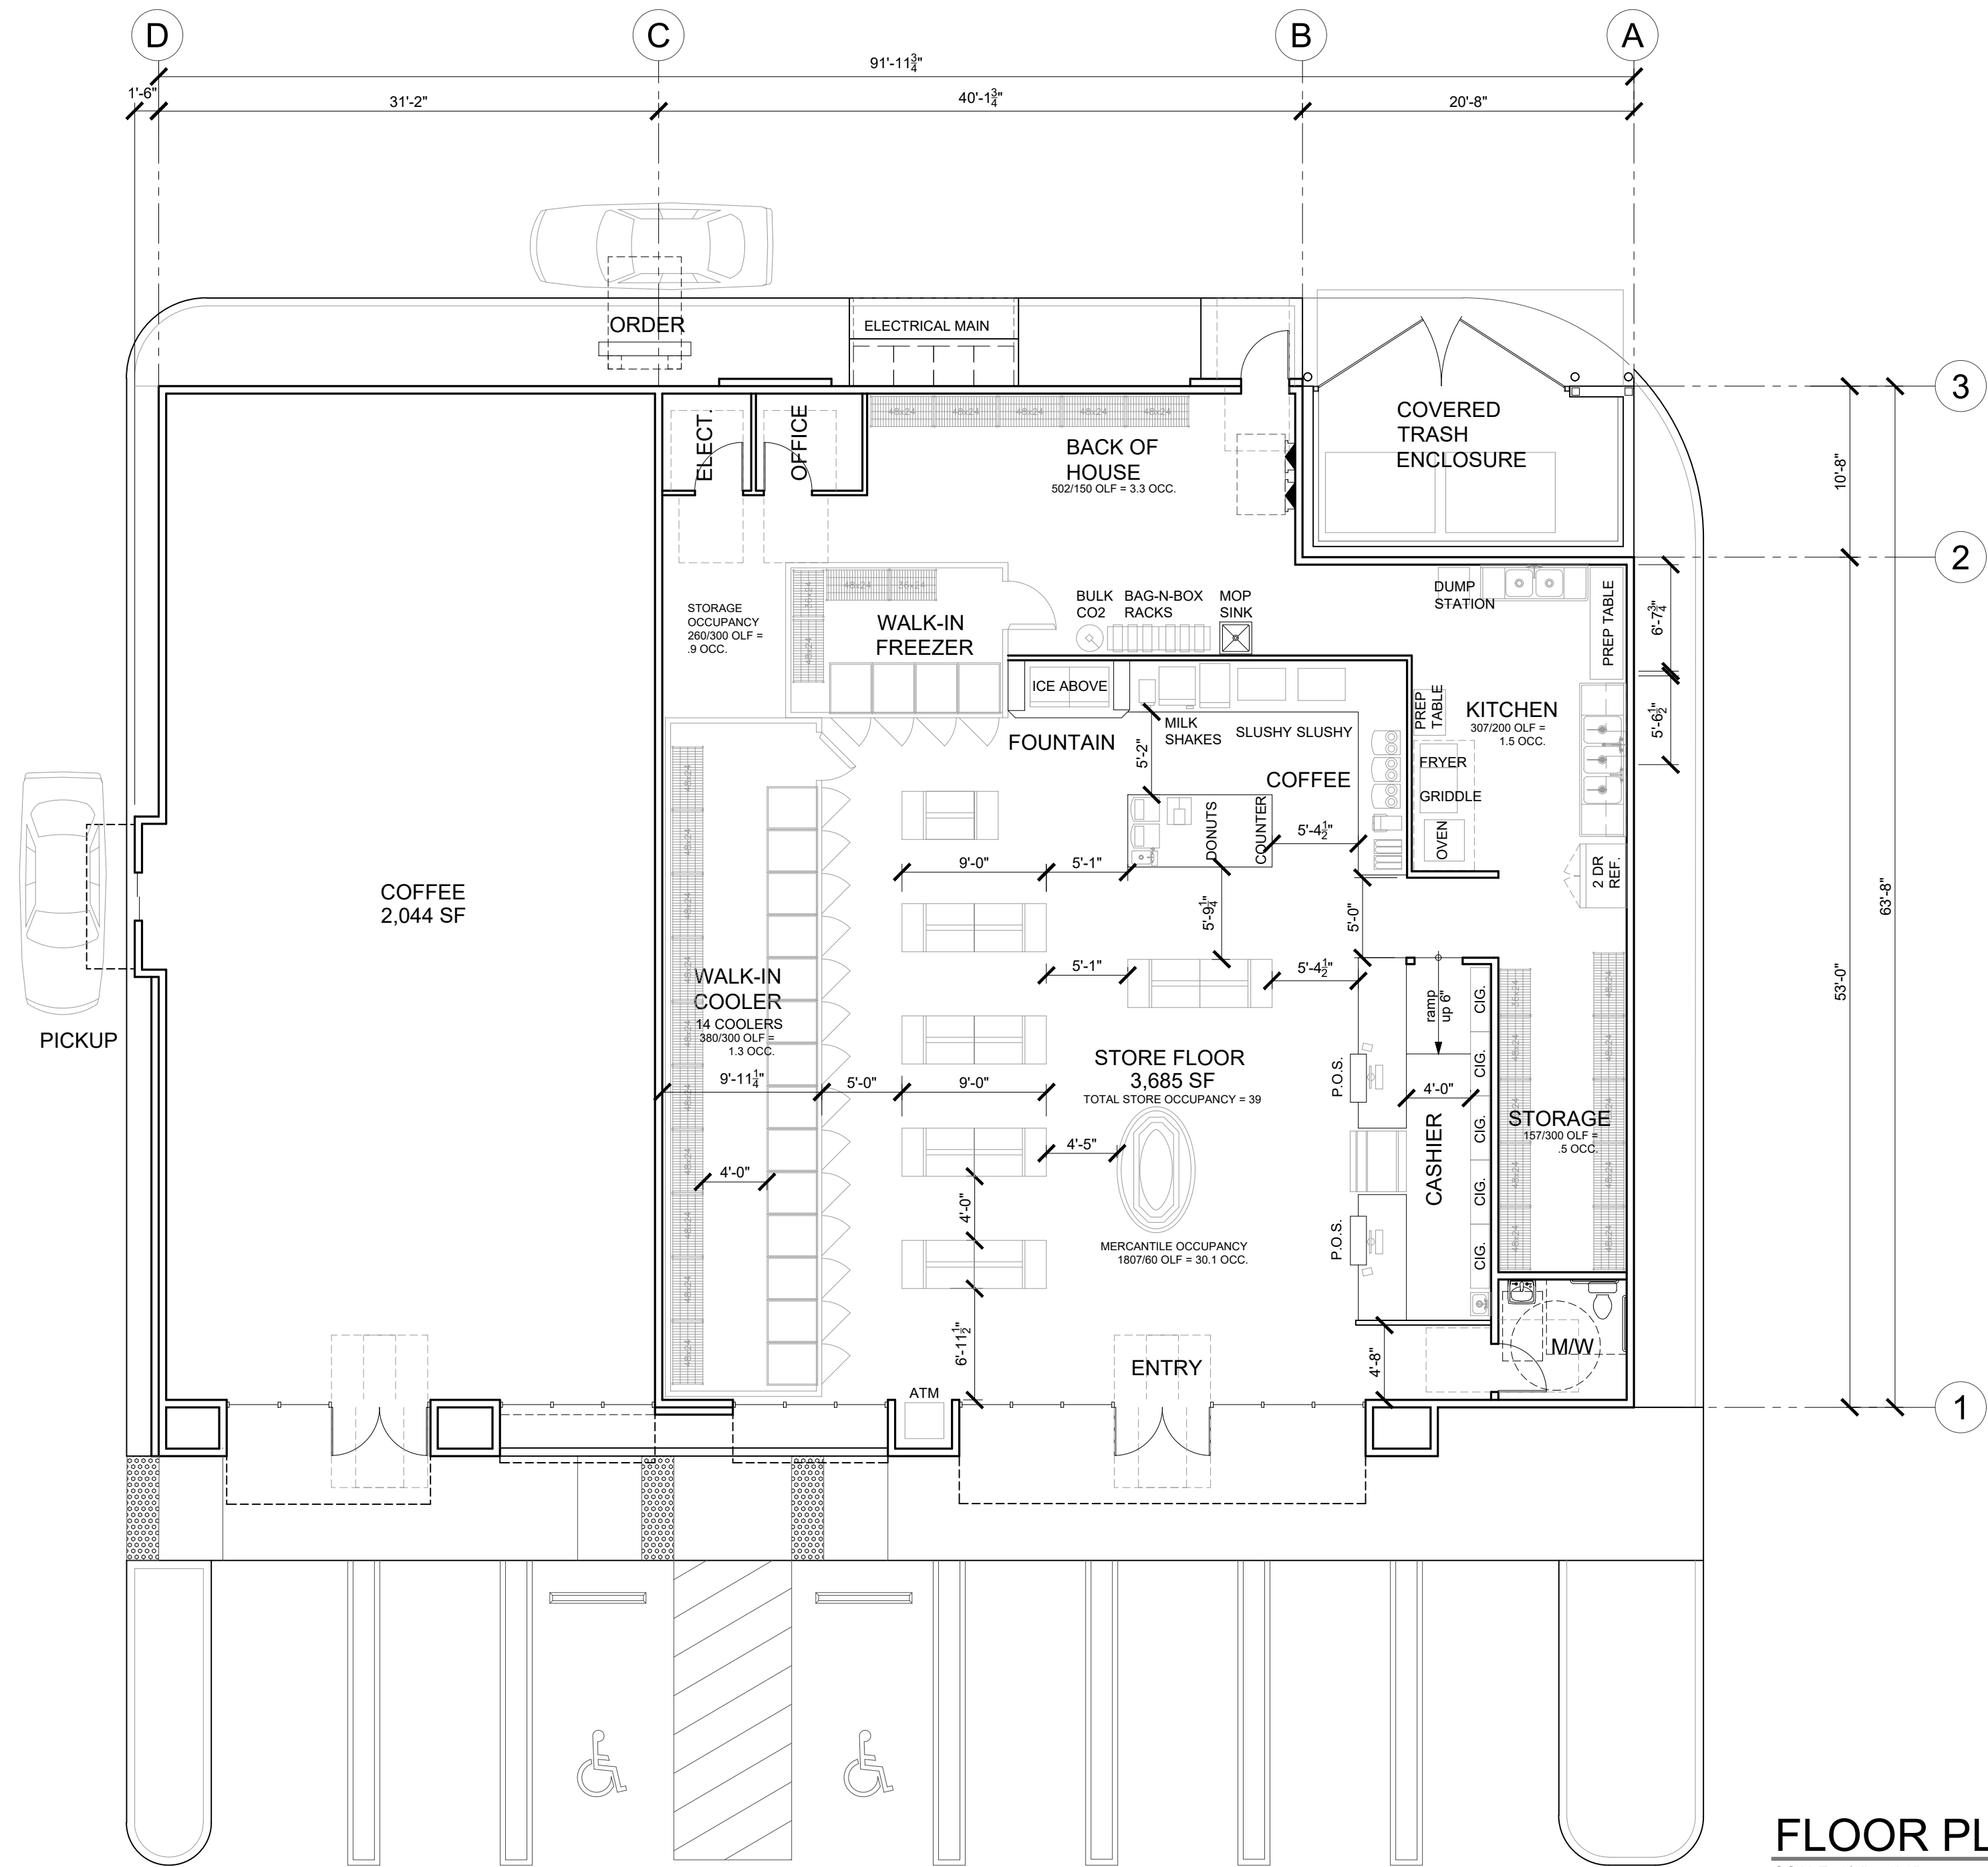

**FLOOR PLAN**

SCALE: 1/8" = 1'-0"

DATE: 04/17/2024  
DATE: 04/24/2024

