



LANDSCAPE & RAIN GARDEN DESIGN
 COMMERCIAL BUILDING 1739 19th ST. FLORENCE
 RLA HOLDINGS, LLC
 DESIGN BY USA WALTER-SEDLACEK
 LAUREL BAY GARDENS LCB#6718 7/10/2012

PLANT LIST


- 2 PC (BIB) PINUS CEMBRA GLAUCA
- 2 AR (SG) ARBUTUS UNEDO
- 3 SP (2G) SPIRAEA 'SHIROBANA'
- 3 GSP (2G) GOLDFLAME SPIRAEA
- 1 CB (2G) BARBERRY 'CRIMSON PYGMY'
- 2 BB (3G) ELIONYMUS 'BURNING BUSH'
- 12 KB (1G) KOREAN BOXWOOD
- 9 HE (1G) SUMMER BLOOM HEATHER
- 4 WH (1G) WINTER BLOOM HEATHER
- 3 RH (14") RHODODENDRON 'NANCY EVANS'
- 9 ESC (3G) ESCALONIA 'PINK PRINCESS'
- 9 EH (2G) EVERGREEN HUCKLEBERRY
- 12 RTD (L) RED TWIG DOGWOOD
- 5 WS (1G) WESTERN SPIRAEA
- 3 AW (1G) ARTIC WILLOW
- 7 DY (1G) DAYLILY 'HYPERION'
- 3 MIS (1G) MISCANTHUS 'ADAGIO'
- 4 SI (1G) SIBERIAN IRIS
- 6 YA (1G) WOOLY YARROW
- 7 RUD (4") RUDBEKIA
- 56 KI (4") KINNIKINICK
- 210 SED (L) CAREX SP.

SPECIFICATIONS

- ALL PLANTS INSTALLED IN TOPSOIL/COMPOST BLEND
- ALL TREES STAKED
- IRRIGATION INSTALLED TO ALL PLANTS
- LANDSCAPE BEDS COVERED WITH FIR BARK
- GRAVEL PATH 3/4" MINUS ON FABRIC

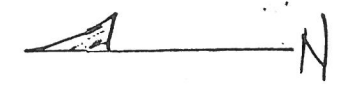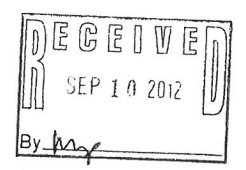


Scale 1" = 10'

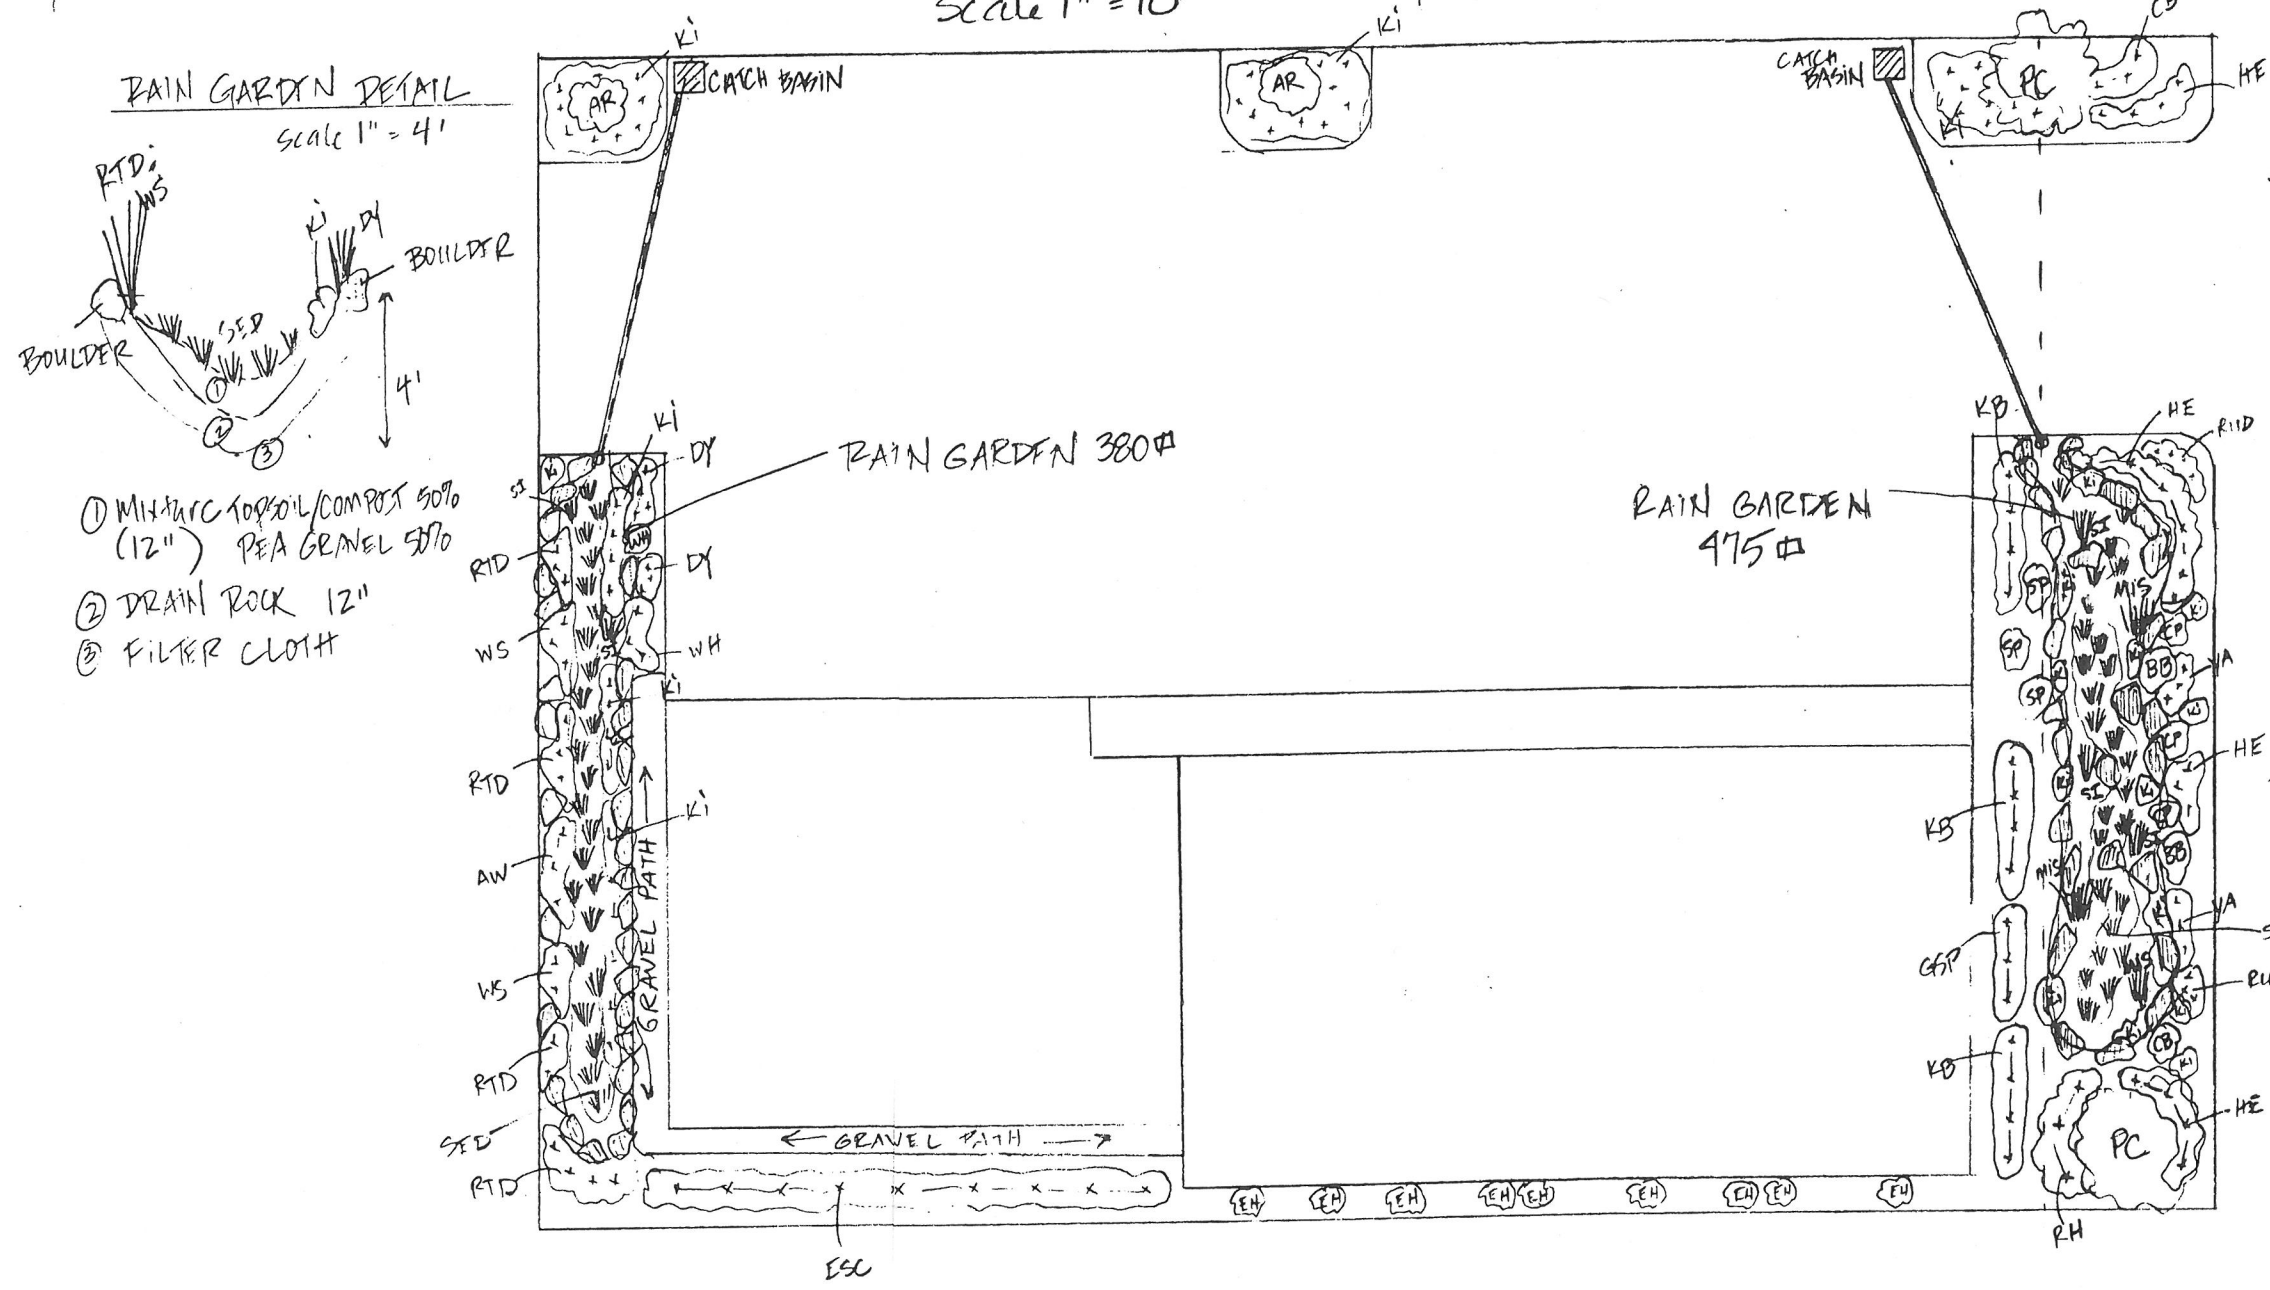

RAIN GARDEN DETAIL

Scale 1" = 4'

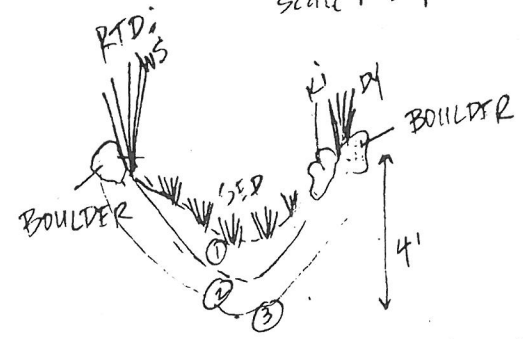

- ① MIXTURE TOPSOIL/COMPOST 50% (12") PEA GRAVEL 50%
- ② DRAIN ROCK 12"
- ③ FILTER CLOTH