



© 2024 PIVOT ARCHITECTURE

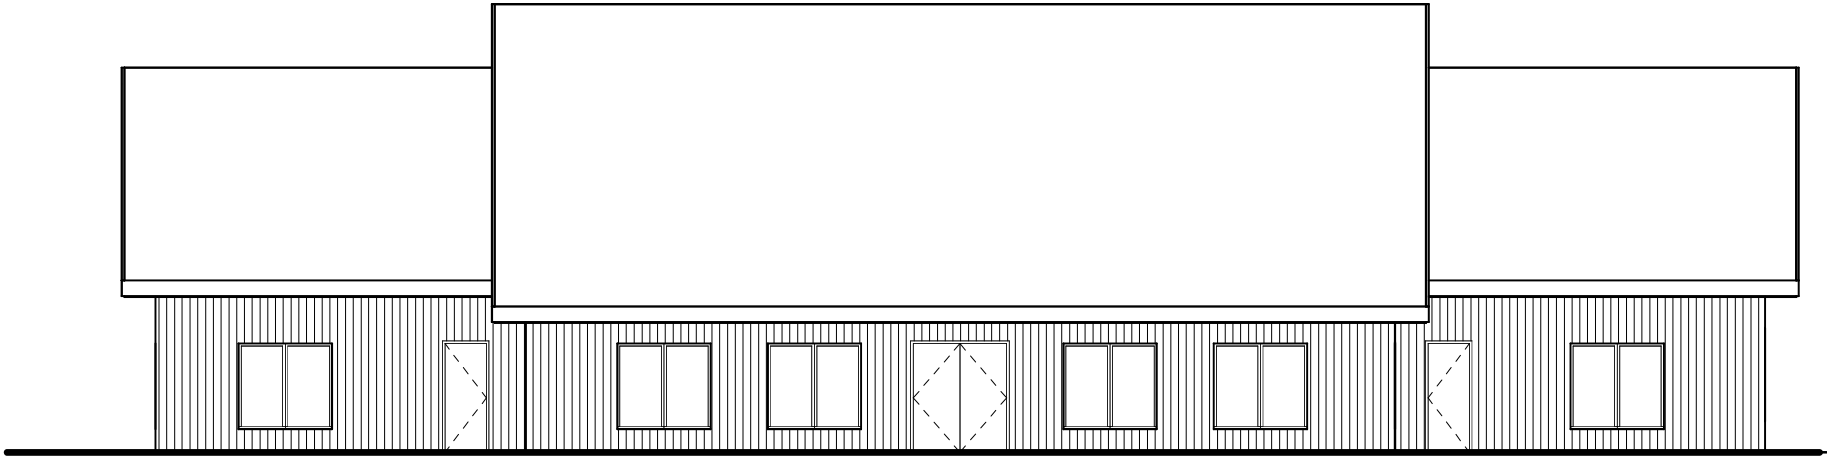

NORTH ELEVATION

1/8" = 1'-0"

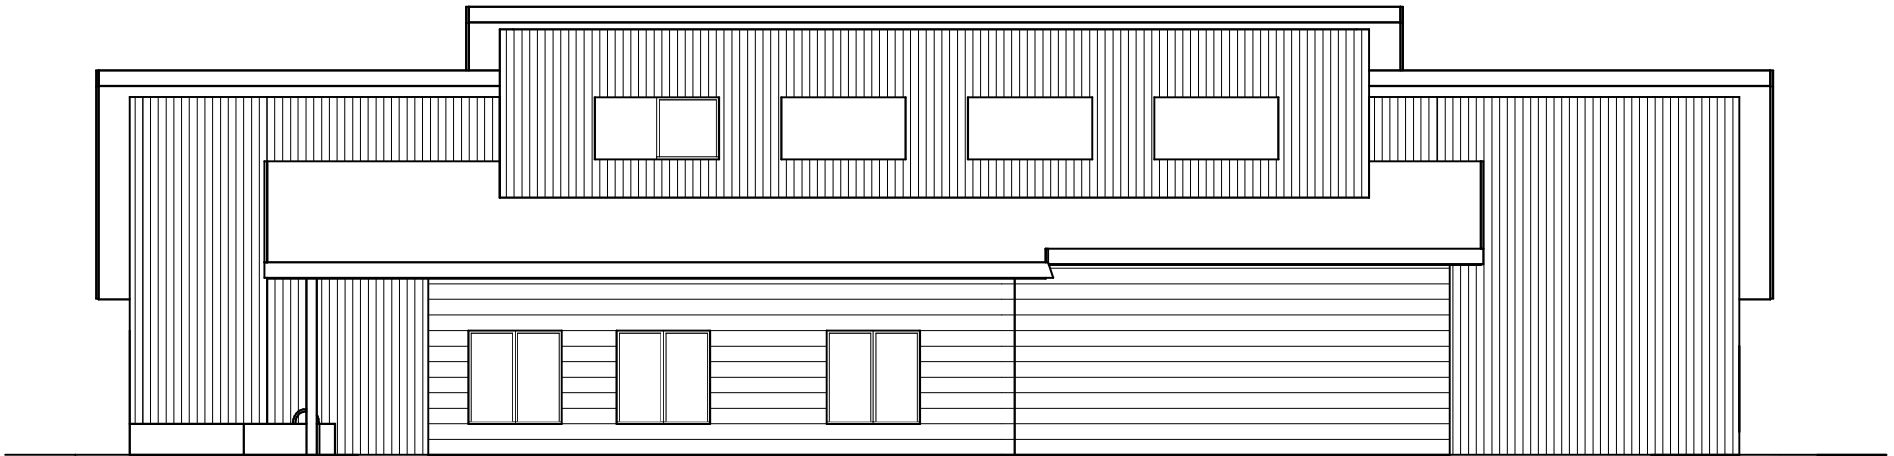

SOUTH ELEVATION

1/8" = 1'-0"


ELEVATIONS NORTH/SOUTH

ELM PARK EARLY LEARNING FACILITY

SHT #: P002


07/29/24



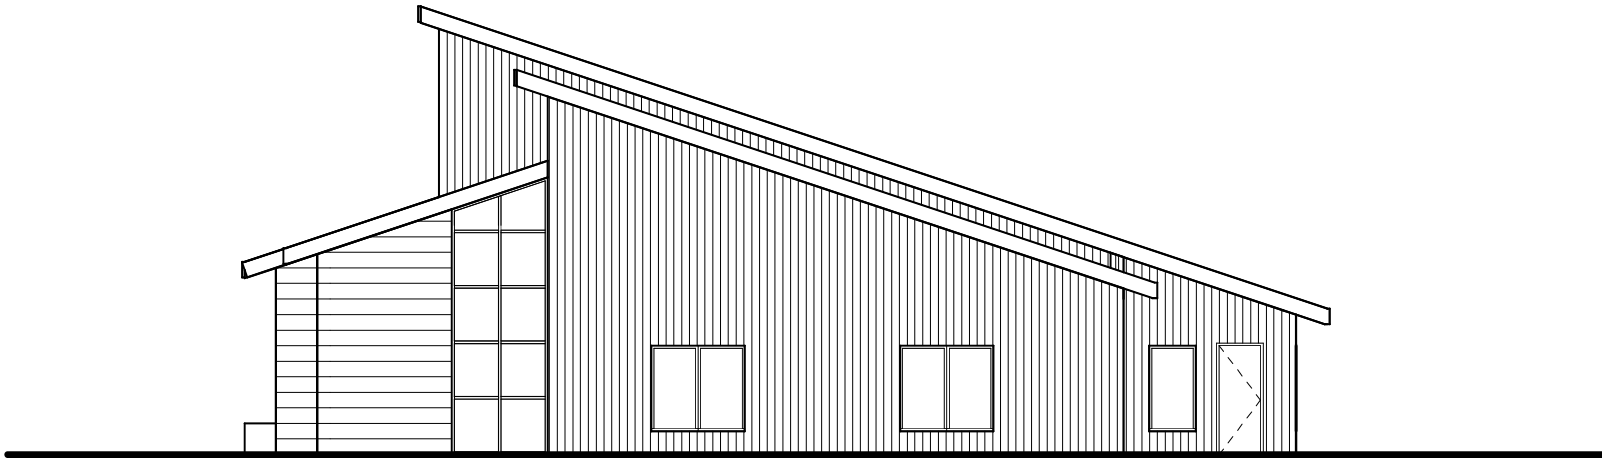

EAST ELEVATION

1/8" = 1'-0"

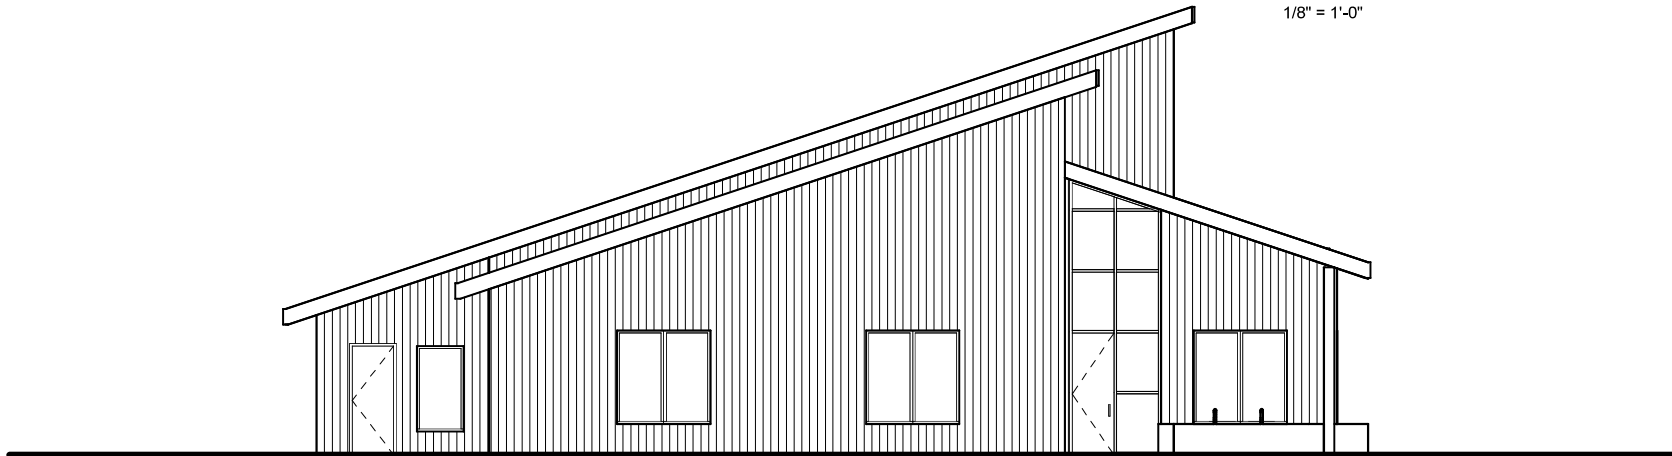

WEST ELEVATION

1/8" = 1'-0"

ELEVATIONS EAST/WEST

ELM PARK EARLY LEARNING FACILITY

SHT #: P003

07/29/24



OPTION 1