

BDA ARCHITECTURE & PLANNING, P.C. EXPRESSLY RESERVES ITS COMMON LAW COPYRIGHT AND OTHER PROPERTY RIGHTS IN THESE PLANS. THESE PLANS ARE NOT TO BE REPRODUCED, CHANGED, OR COPIED IN ANY FORM OR MANNER WHATSOEVER, NOR ARE THEY TO BE ASSIGNED TO A THIRD PARTY WITHOUT FIRST OBTAINING THE WRITTEN PERMISSION AND CONSENT OF BDA ARCHITECTURE & PLANNING, P.C. IN THE EVENT OF UNAUTHORIZED REUSE OF THESE PLANS BY A THIRD PARTY, THE THIRD PARTY SHALL HOLD BDA ARCHITECTURE & PLANNING, P.C. HARMLESS.


Revision Summary	
Revision Number	Revision Date

ELM PARK, FLORENCE
 10TH STREET & GREENWOOD AVENUE
 FLORENCE, OREGON 97439
 OUR COASTAL VILLAGE


BUILDING A PLANS

date 01-06-2025
 file 2420
 d.b. LWL


A101

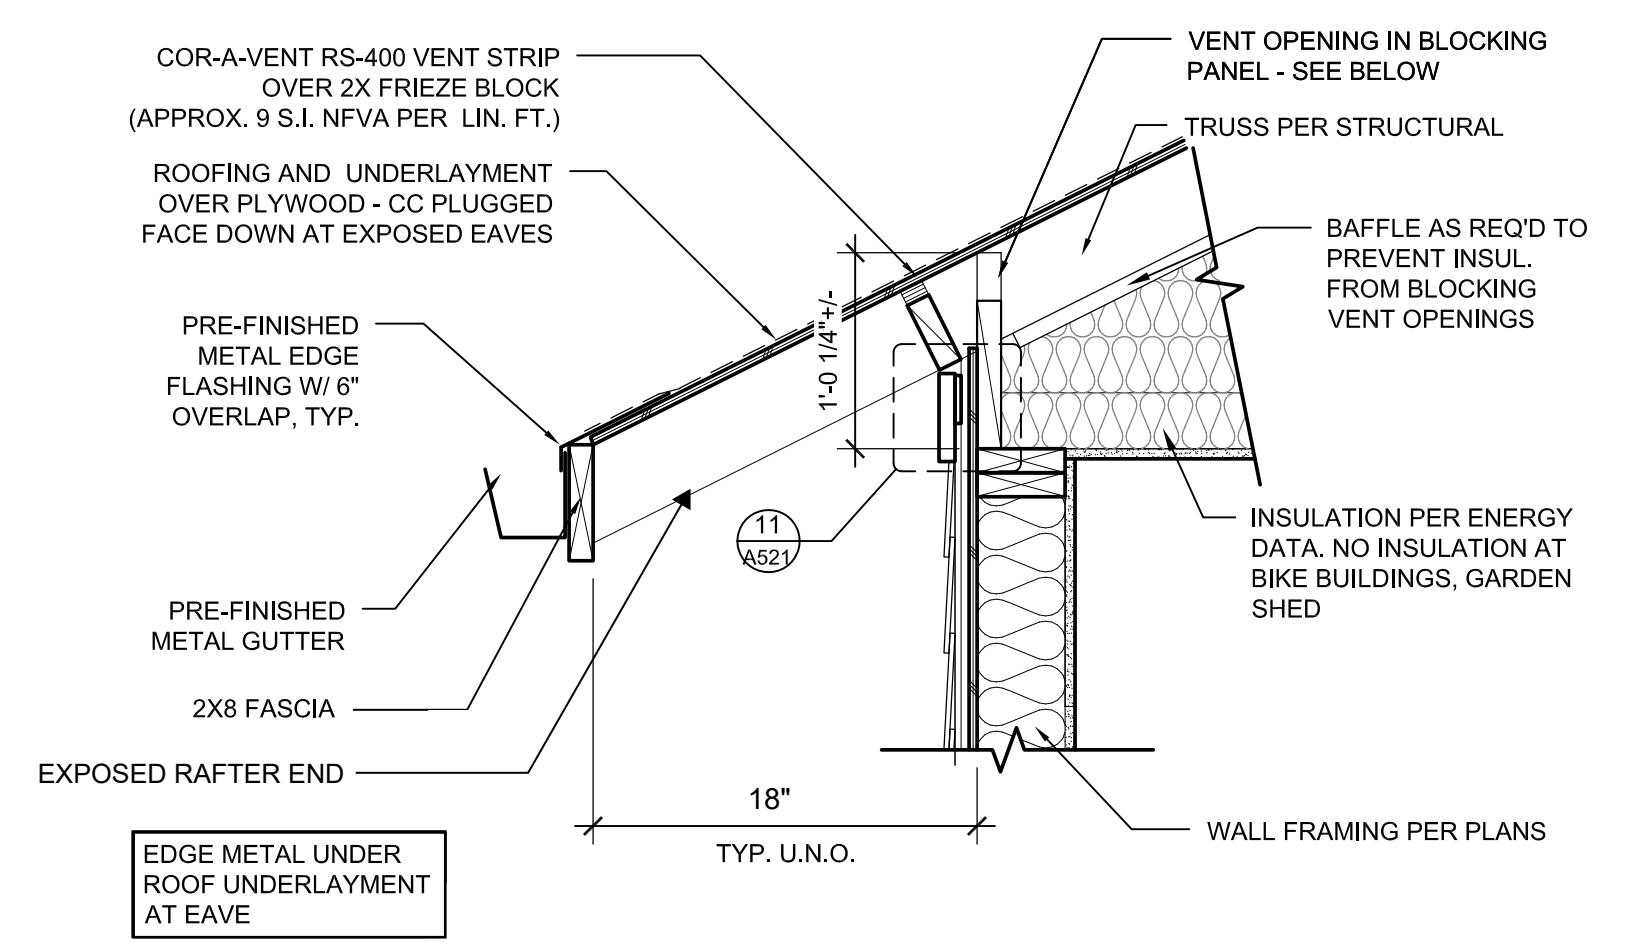


4 TYP. EAVE AT RAISED HEEL TRUSS
 1"=1'-0"

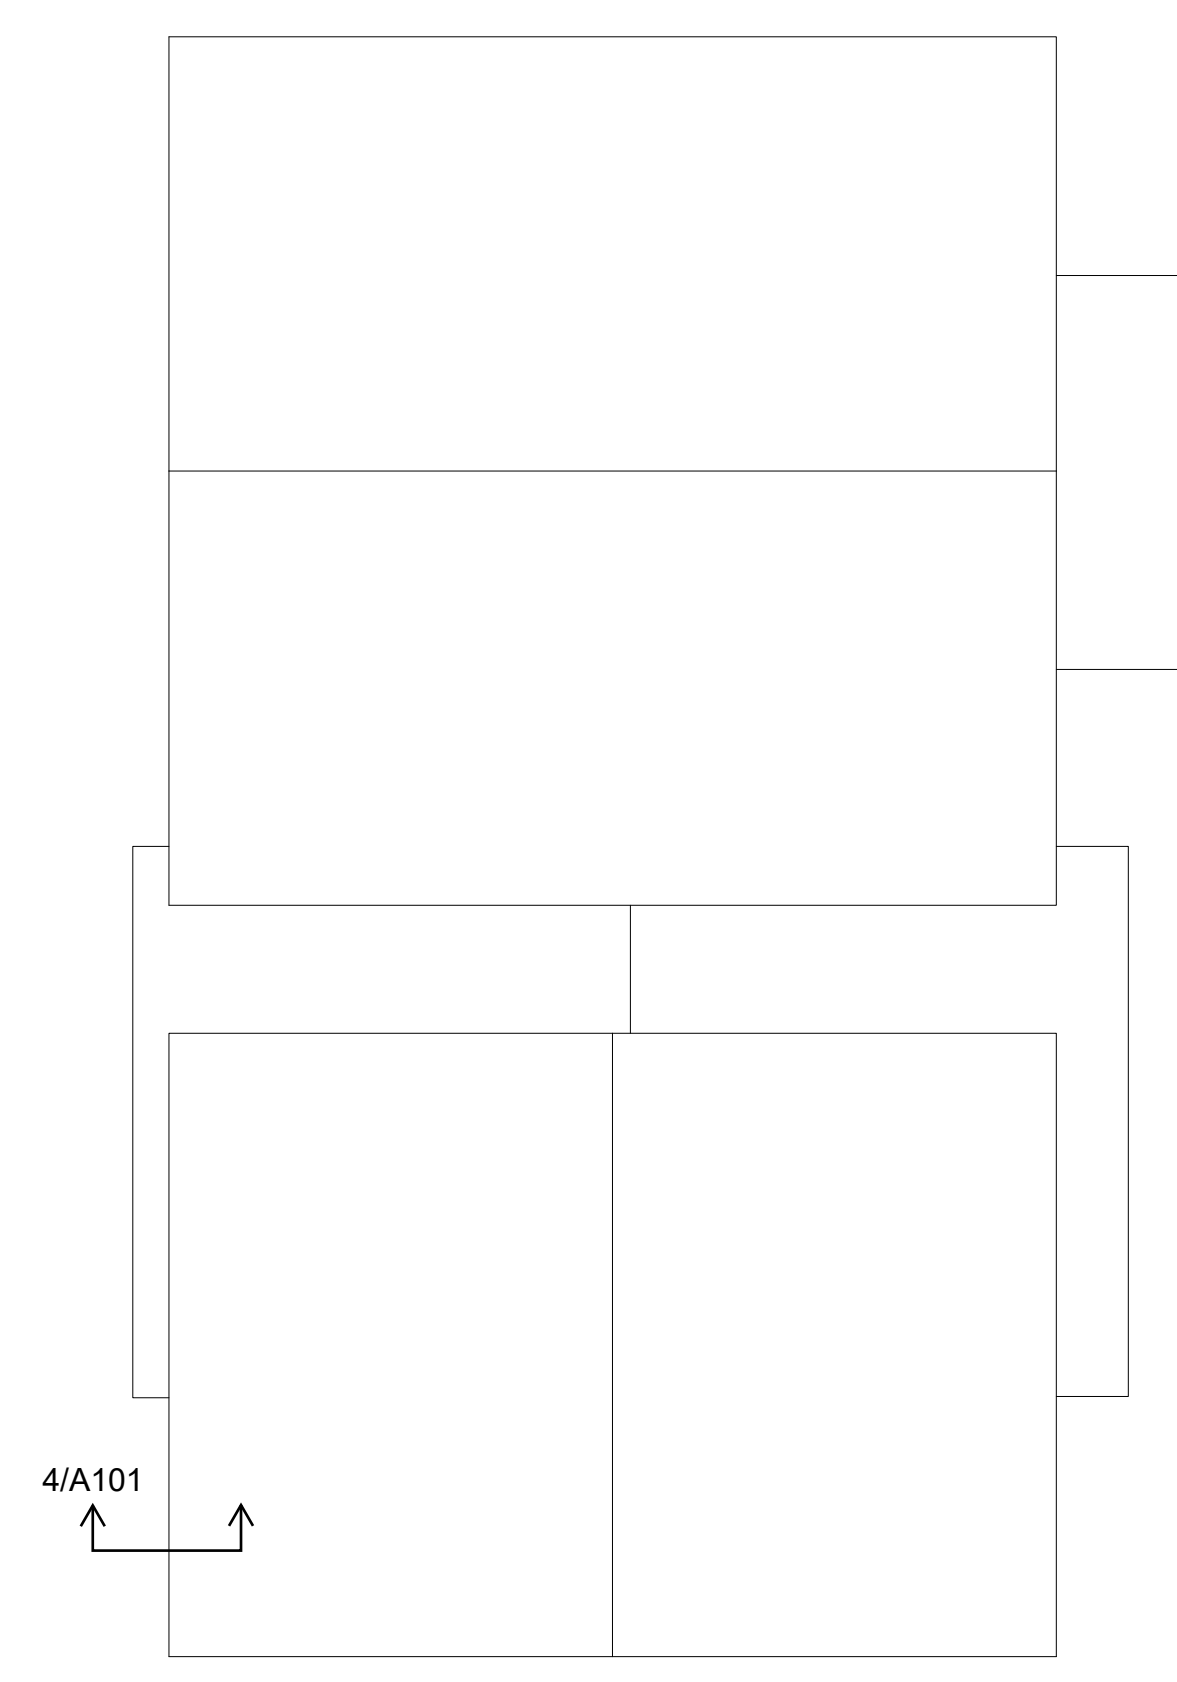

3 BUILDING A - ROOF PLAN
 1/8" = 1'-0"

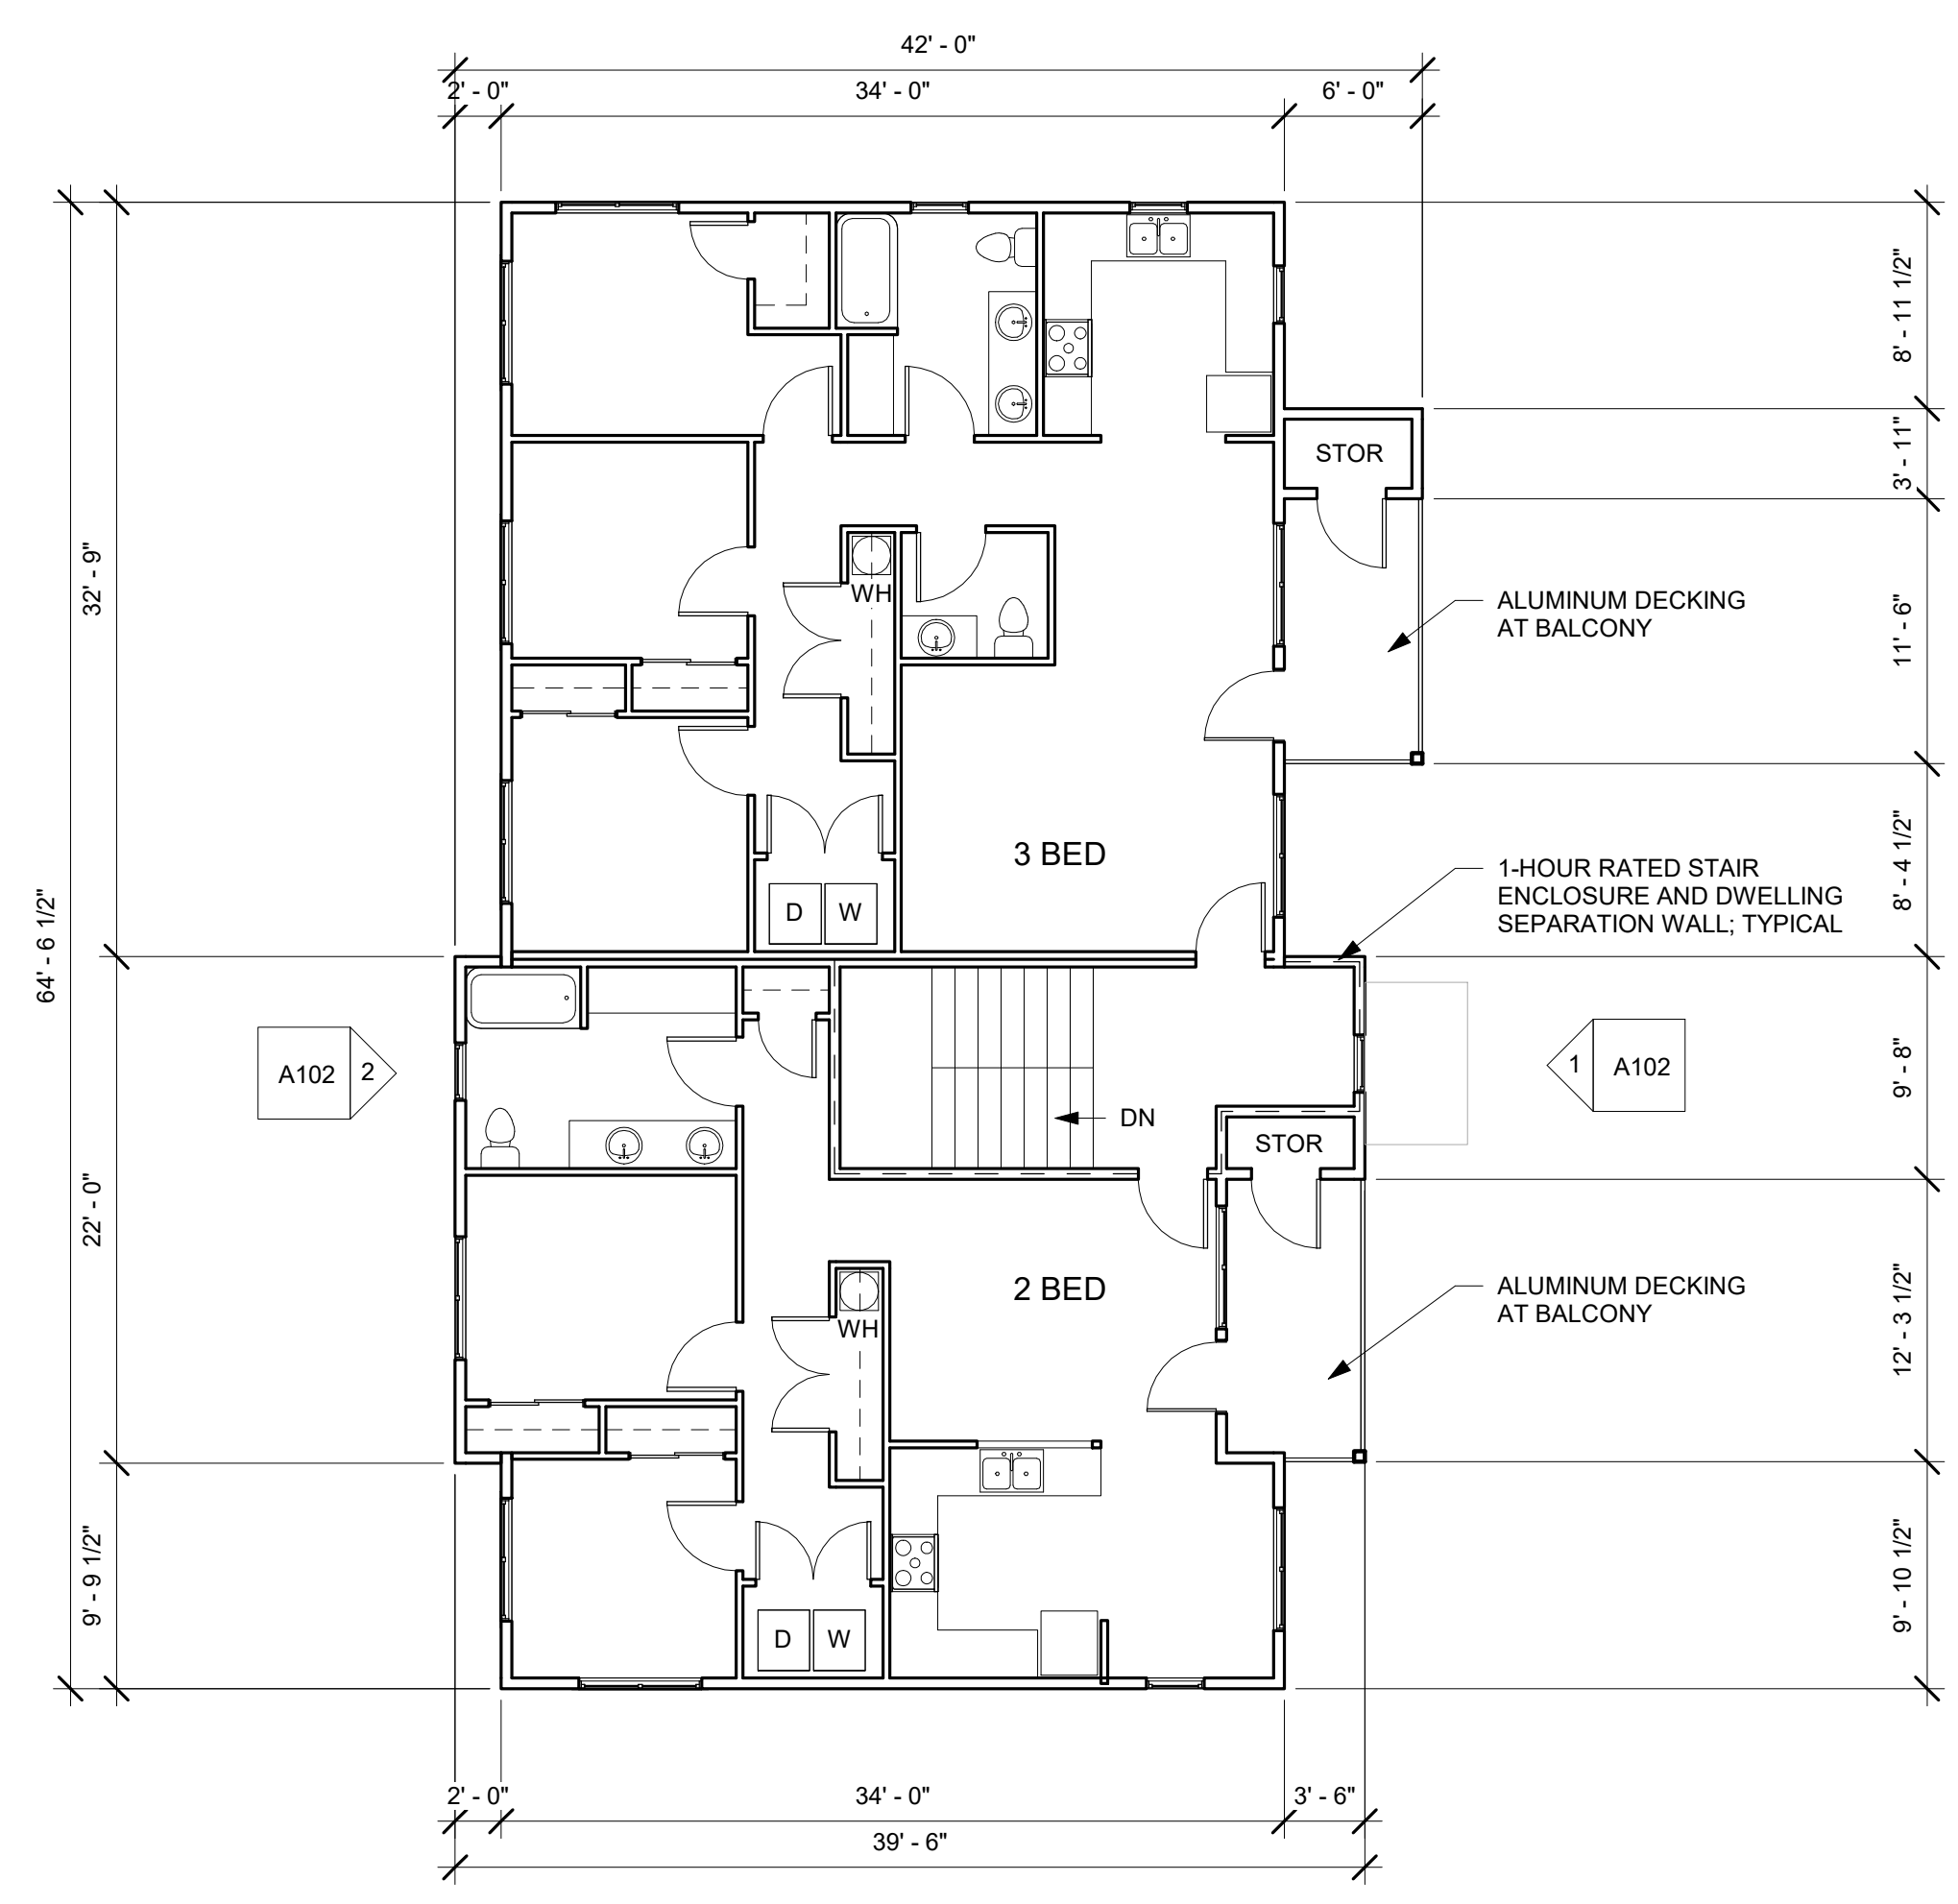

2 BUILDING A - LEVEL 2
 1/8" = 1'-0"

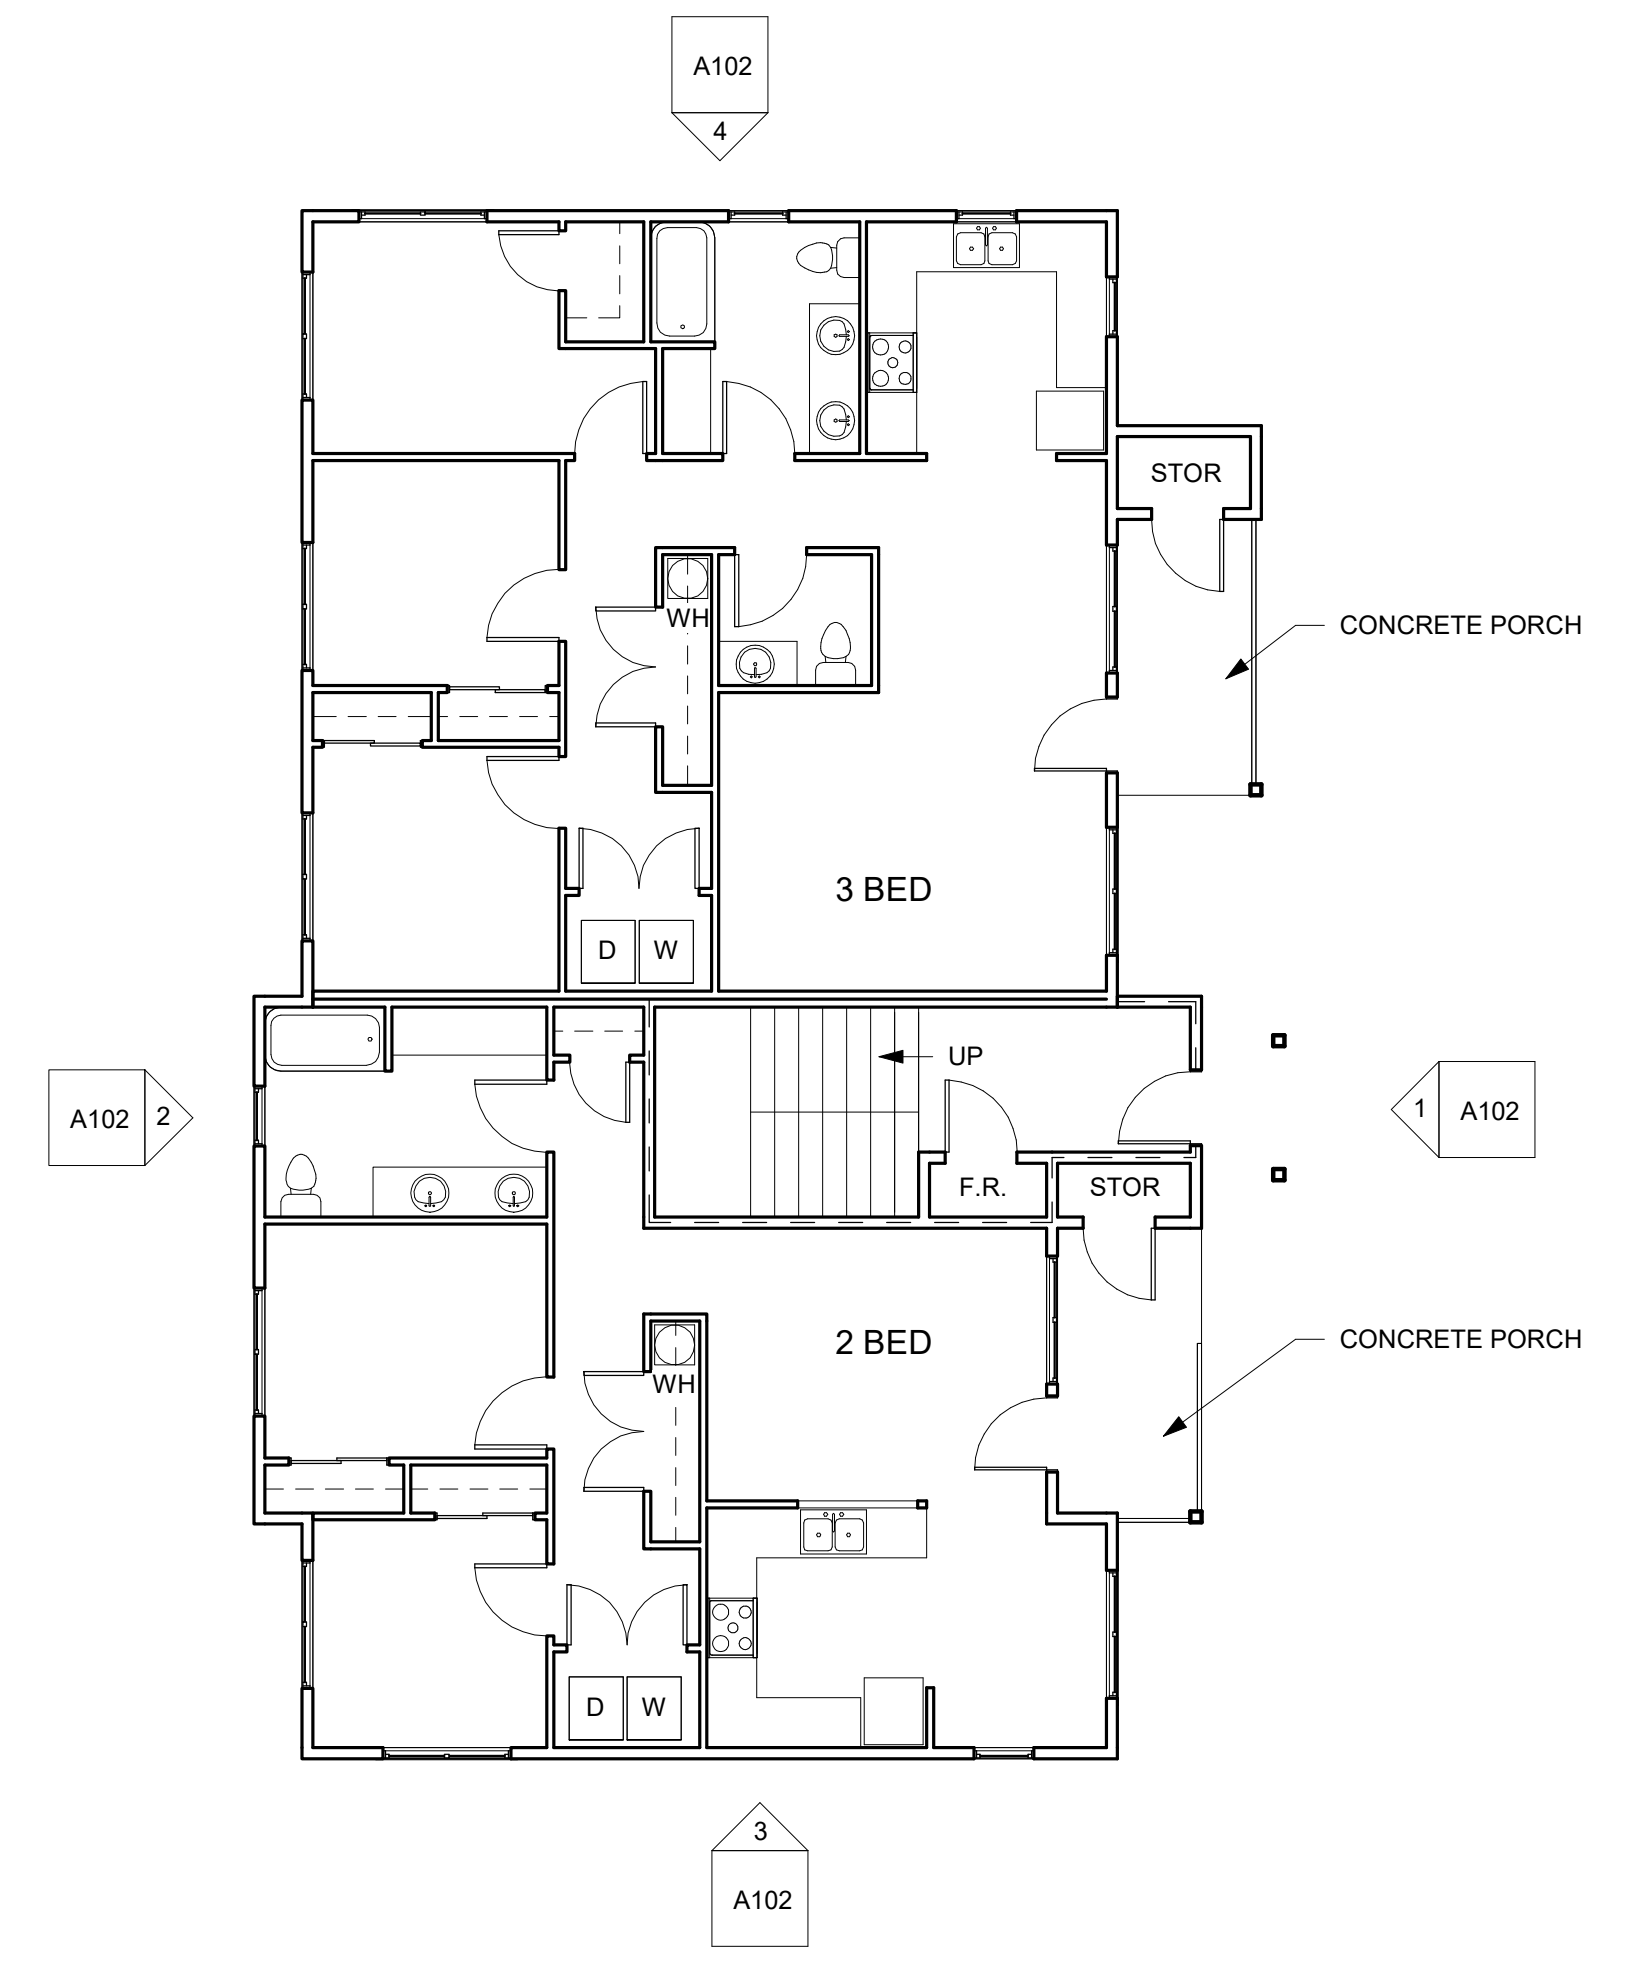

1 BUILDING A - LEVEL 1
 1/8" = 1'-0"

ELEVATION LEGEND		
FIBER CEMENT SIDING AT BUILDINGS A & C	ROOF, TRIM & MISCELLANEOUS MATERIALS AT ALL BUILDINGS	
FIBER CEMENT PANEL WITH VERTICAL BATTEN BOARDS @ 8" O.C. AT ALL STAIR ENTRIES FROM COURTYARDS & AT ALL 24" BREAKS IN WALL PLANE ALONG STREET FACADES COLOR: SW 9058 SECRET COVE	ROOF: COMPOSITE SHINGLES 18" OVERHANG TYPICAL @ GABLE ROOF 12" OVERHANG TYPICAL @ SHED ROOF OVER BALCONIES COLOR: ESTATE GRAY	DOORS: INSULATED FIBERGLASS 36" x 84"; TYPICAL COLOR: WHITE
FIBER CEMENT LAP SIDING W/ 6" EXPOSURE ABOVE BELLY BAND AT ALL BUILDINGS COLOR: SW 7662 EVENING SHADOW	FASICA AT ROOF & BALCONIES PORCH / BALCONY POSTS: 6" x 6", TYPICAL FIBER CEMENT CORNER TRIM: 3 1/2" WIDTH	WINDOWS: VINYL TYPICAL SIZES SHOWN BELOW COLOR: WHITE
FIBER CEMENT LAP SIDING W/ 6" EXPOSURE BELOW BELLY BAND AT ALL BUILDINGS COLOR: SW 6234 UNCERTAIN GRAY	COATED METAL 5" GUTTERS & 2" x 3" DOWNSPOUTS COLOR: SW 7664 STEELY GRAY	
FIBER CEMENT LAP SIDING W/ 6" EXPOSURE ABOVE BELLY BAND AT BUILDINGS A & C COLOR: SW 6224 MOUNTAIN AIR	FIBER CEMENT VERTICAL PANEL BETWEEN 5'-4" WIDE WINDOWS FIBER CEMENT WINDOW & DOOR TRIM: 3 1/2" WIDTH	
FIBER CEMENT LAP SIDING W/ 6" EXPOSURE BELOW BELLY BAND AT BUILDINGS A & C COLOR: SW 6227 MEDITATIVE	FIBER CEMENT BELLY BAND: 9 1/4" WIDTH COLOR: SW 7005 PURE WHITE	

BDA ARCHITECTURE & PLANNING, P.C. EXPRESSLY RESERVES ITS COMMON LAW COPYRIGHT AND OTHER PROPERTY RIGHTS IN THESE PLANS. THESE PLANS ARE NOT TO BE REPRODUCED, CHANGED, OR COPIED IN ANY FORM OR MANNER WHATSOEVER, NOR ARE THEY TO BE ASSIGNED TO A THIRD PARTY WITHOUT FIRST OBTAINING THE WRITTEN PERMISSION AND CONSENT OF BDA ARCHITECTURE & PLANNING, P.C. IN THE EVENT OF UNAUTHORIZED REUSE OF THESE PLANS BY A THIRD PARTY, THE THIRD PARTY SHALL HOLD BDA ARCHITECTURE & PLANNING, P.C. HARMLESS.


Revision Summary	
Revision Number	Revision Date




④ BUILDING A - NORTH ELEVATION (FROM 11TH STREET)
1/8" = 1'-0"



② BUILDING A - WEST ELEVATION (FROM FIR STREET)
1/8" = 1'-0"

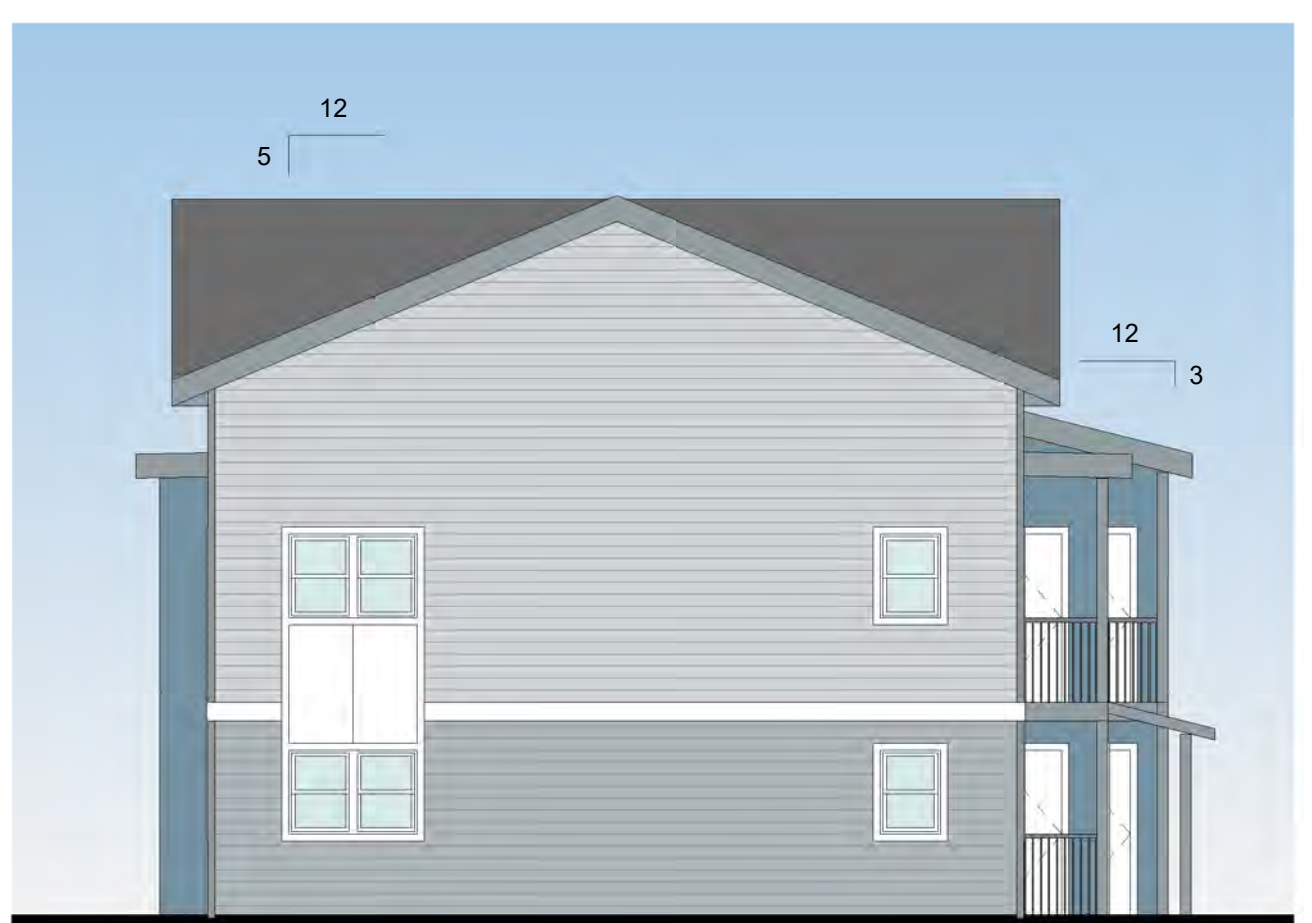

③ BUILDING A - SOUTH ELEVATION (FROM ALLEY)
1/8" = 1'-0"

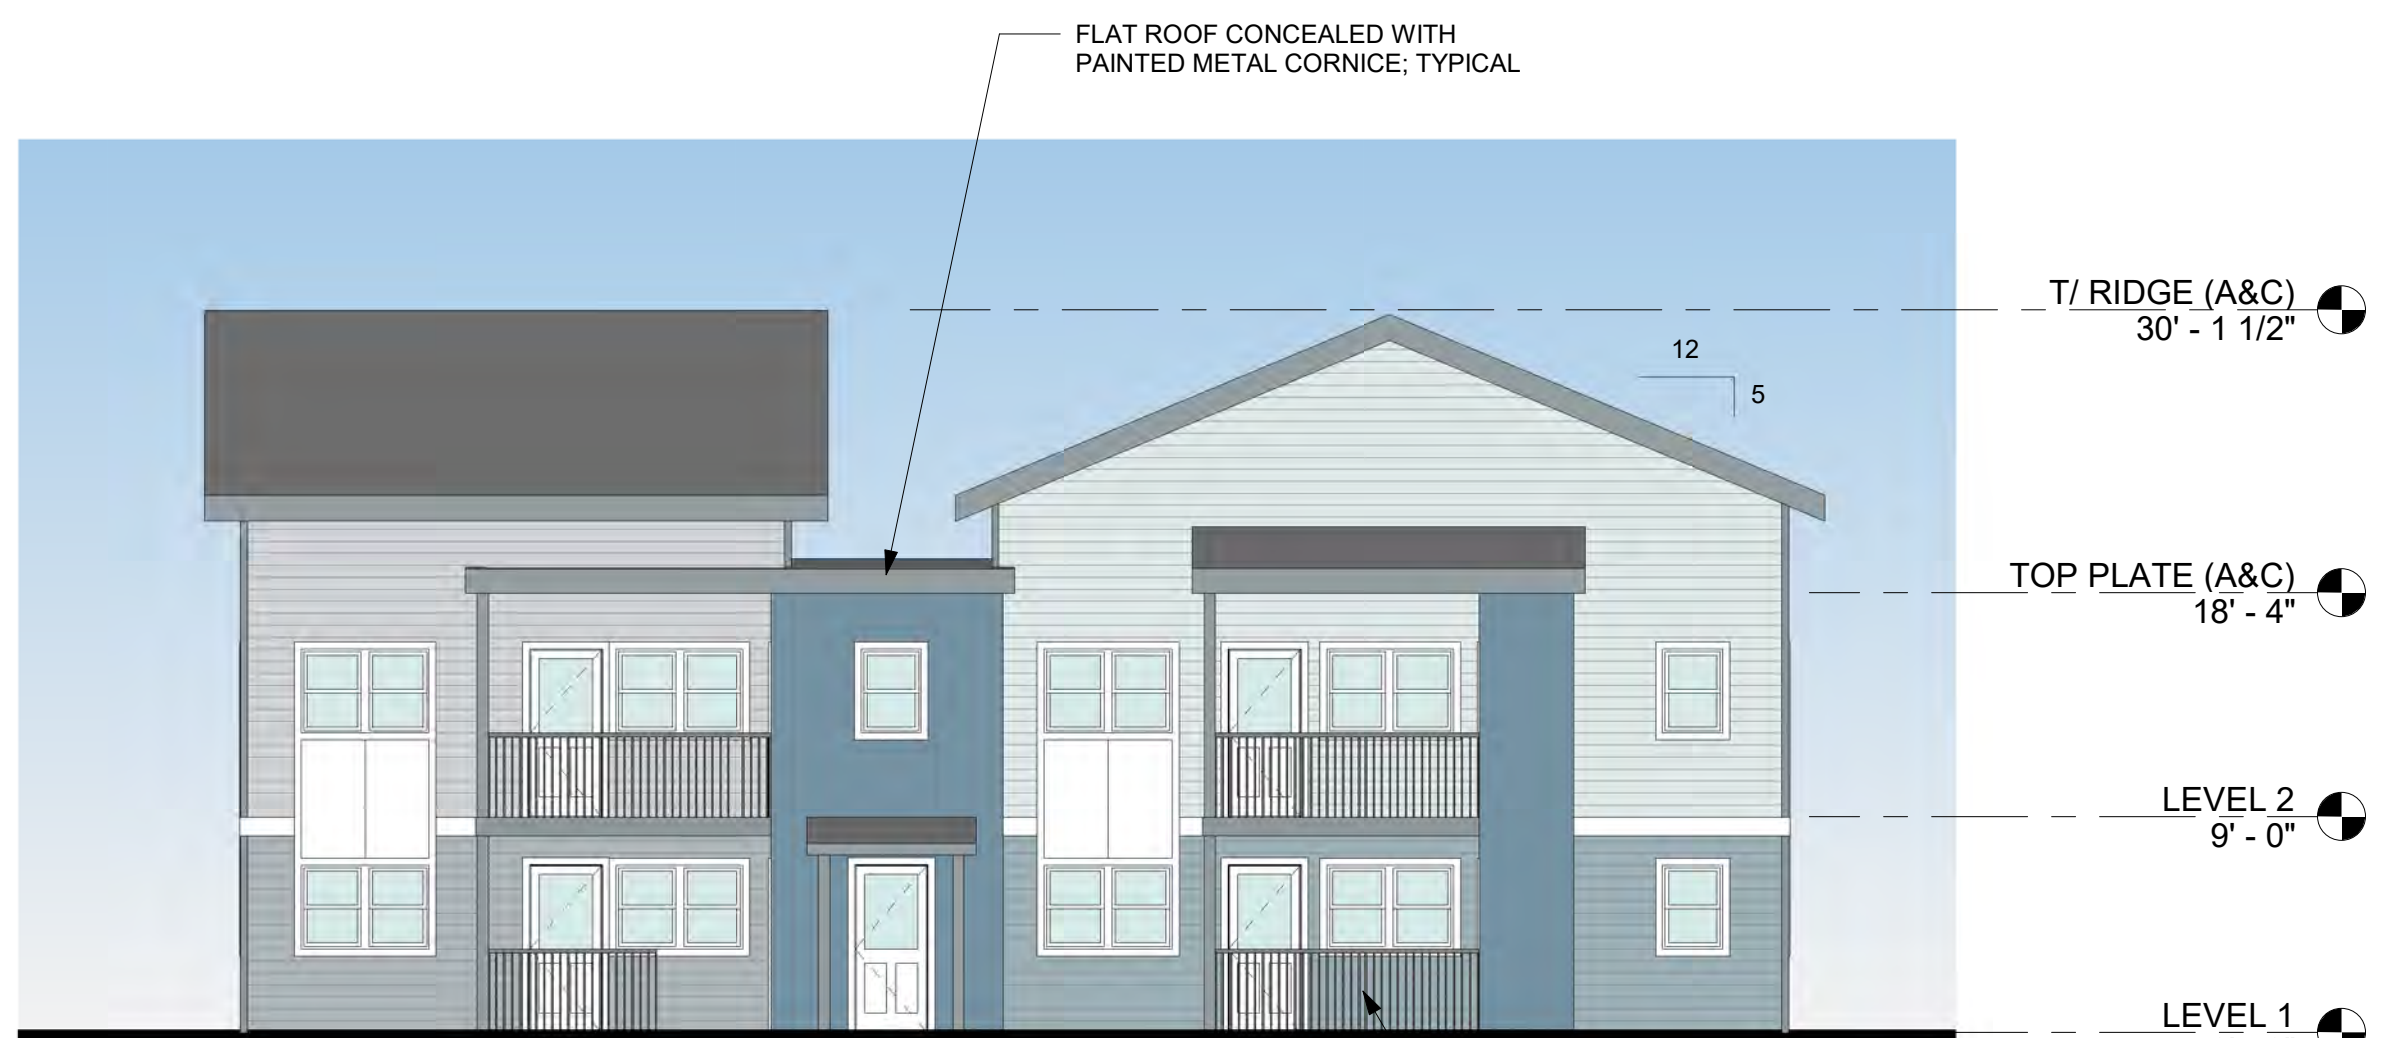

① BUILDING A - EAST ELEVATION (FROM COURTYARD)
1/8" = 1'-0"

ELM PARK, FLORENCE
10TH STREET & GREENWOOD AVENUE
FLORENCE, OREGON 97439
OUR COASTAL VILLAGE

BUILDING A ELEVATIONS

date 01-06-2025
file 2420
d.b. LWL

BDA ARCHITECTURE & PLANNING, P.C. EXPRESSLY RESERVES ITS COMMON LAW COPYRIGHT AND OTHER PROPERTY RIGHTS IN THESE PLANS. THESE PLANS ARE NOT TO BE REPRODUCED, CHANGED, OR COPIED IN ANY FORM OR MANNER WHATSOEVER, NOR ARE THEY TO BE ASSIGNED TO A THIRD PARTY WITHOUT FIRST OBTAINING THE WRITTEN PERMISSION AND CONSENT OF BDA ARCHITECTURE & PLANNING, P.C. IN THE EVENT OF UNAUTHORIZED REUSE OF THESE PLANS BY A THIRD PARTY, THE THIRD PARTY SHALL HOLD BDA ARCHITECTURE & PLANNING, P.C. HARMLESS.


Revision Summary	
Revision Number	Revision Date

ELM PARK, FLORENCE
 10TH STREET & GREENWOOD AVENUE
 FLORENCE, OREGON 97439
 OUR COASTAL VILLAGE


BUILDING C PLANS

date 01-06-2025
 file 2420
 d.b. LWL


A105

 


3 BUILDING C - ROOF PLAN
 1/8" = 1'-0"

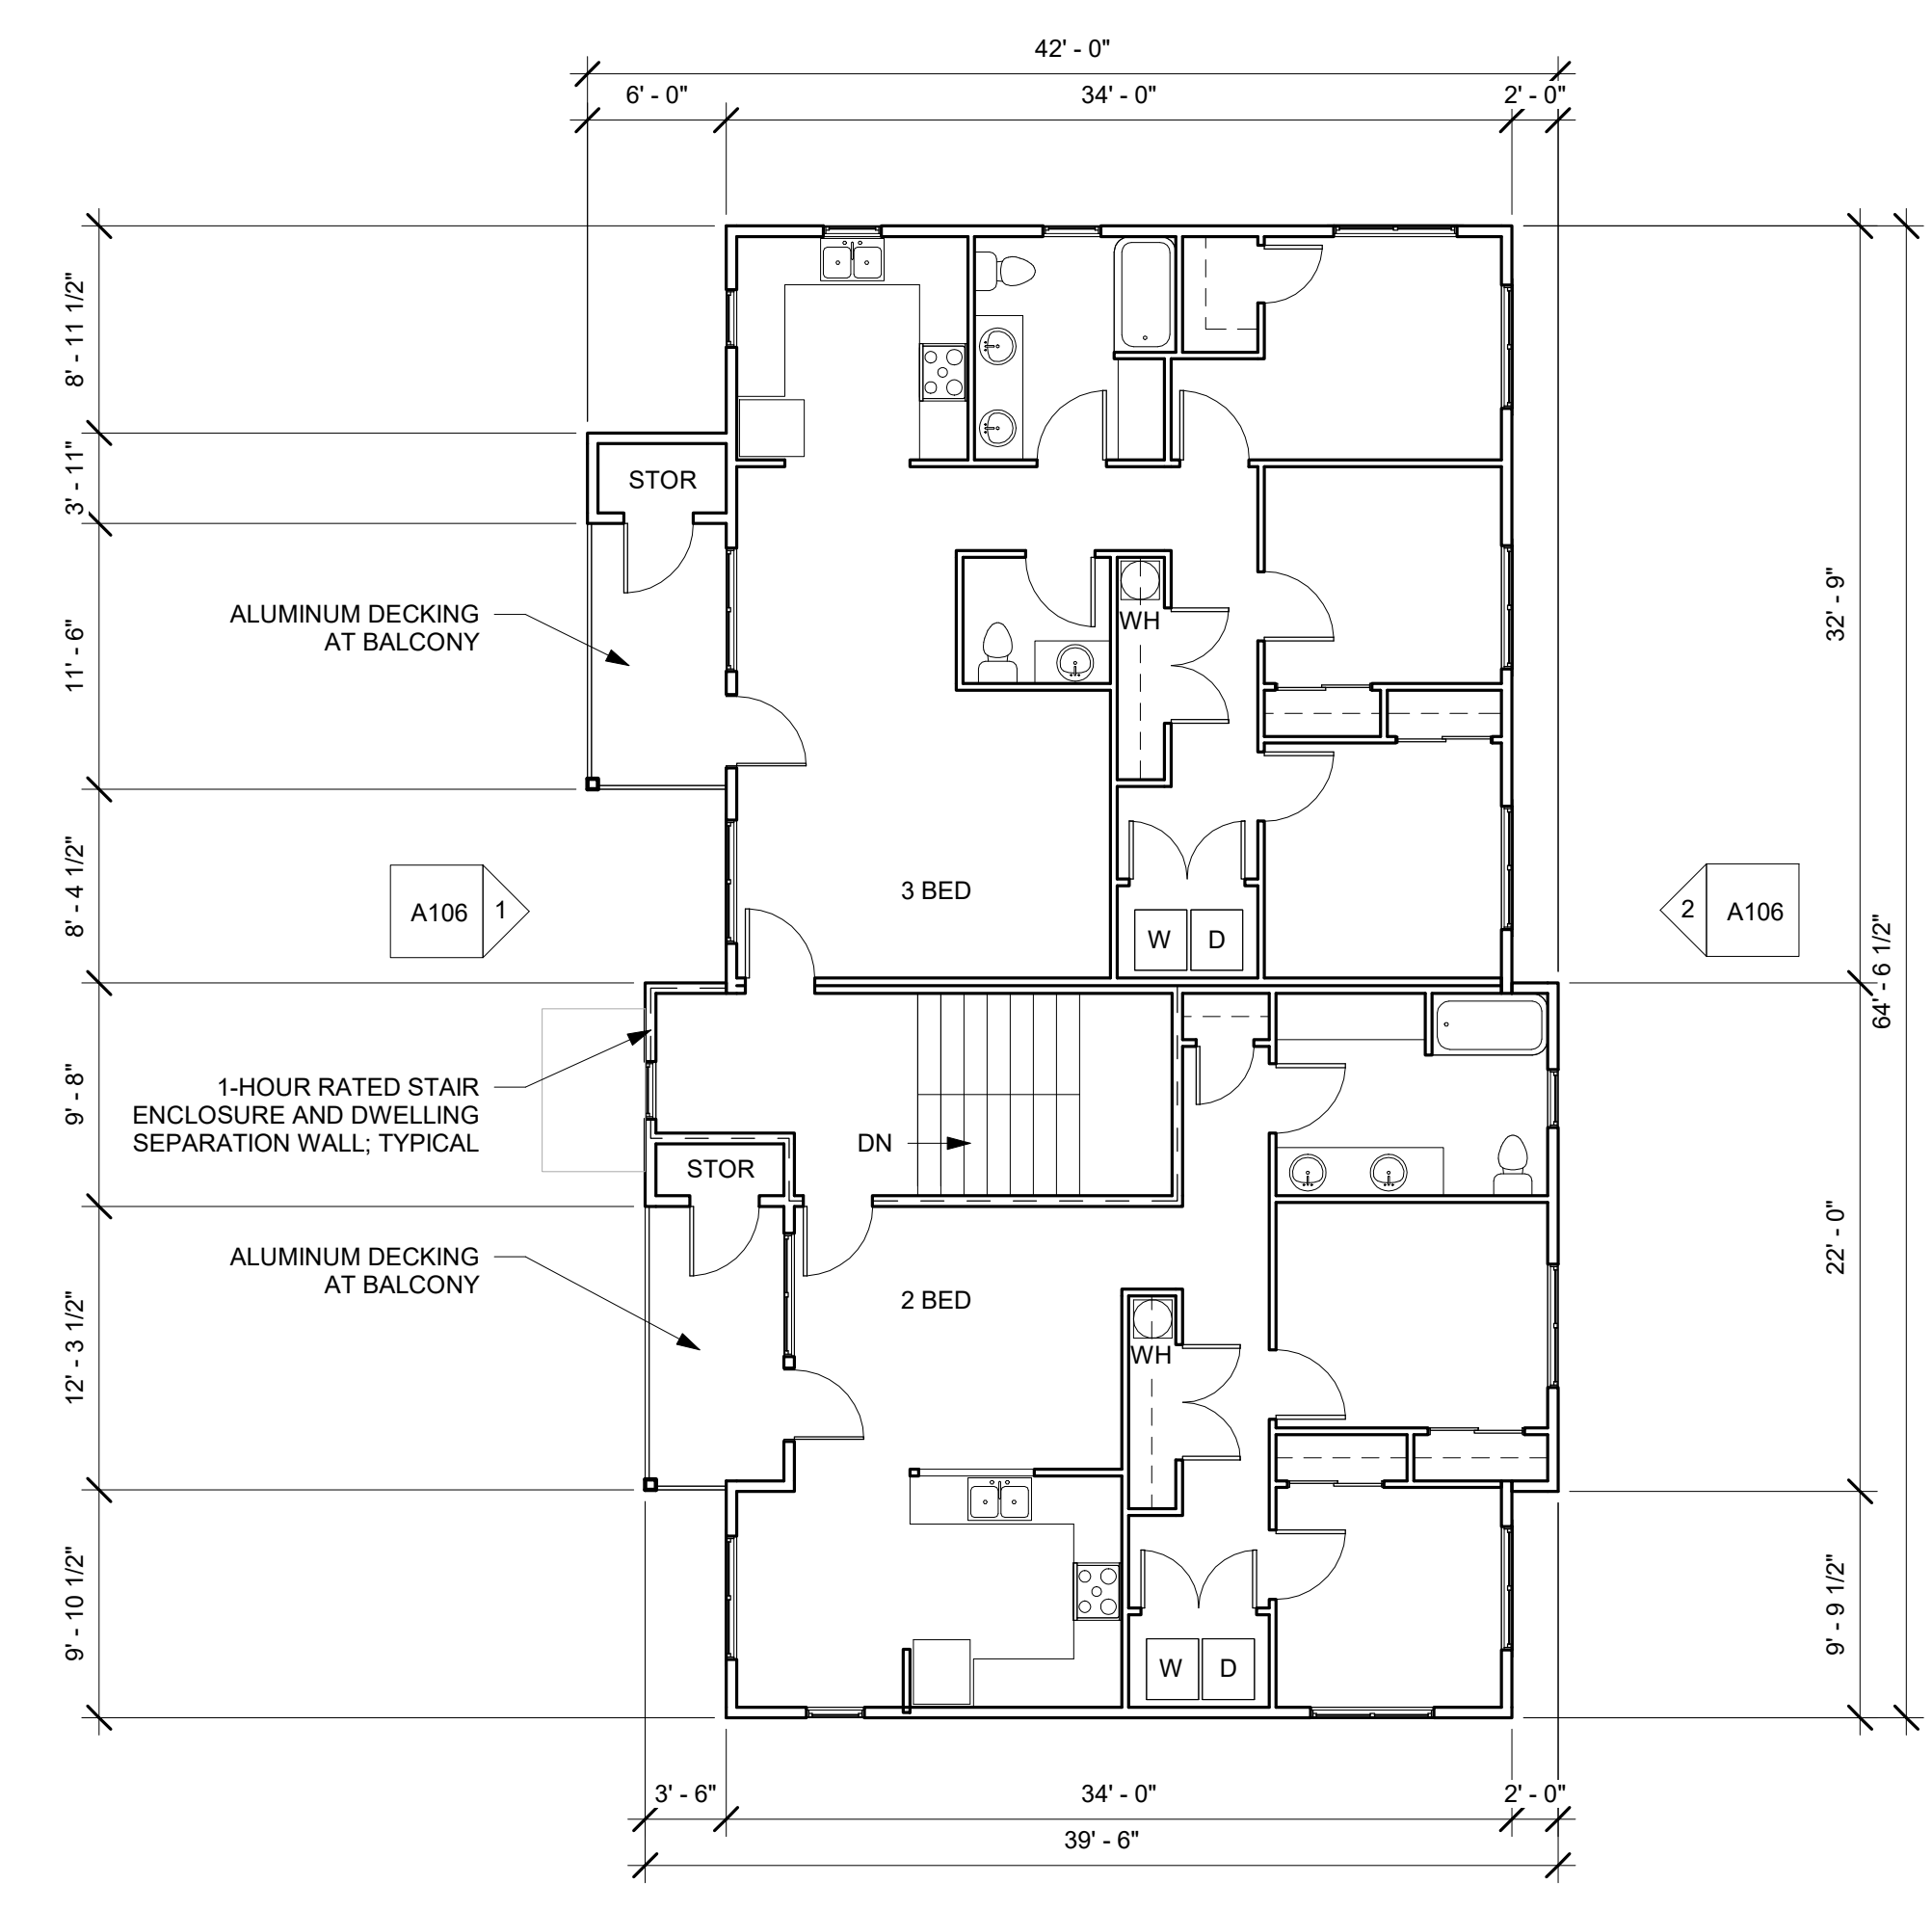

2 BUILDING C - LEVEL 2
 1/8" = 1'-0"

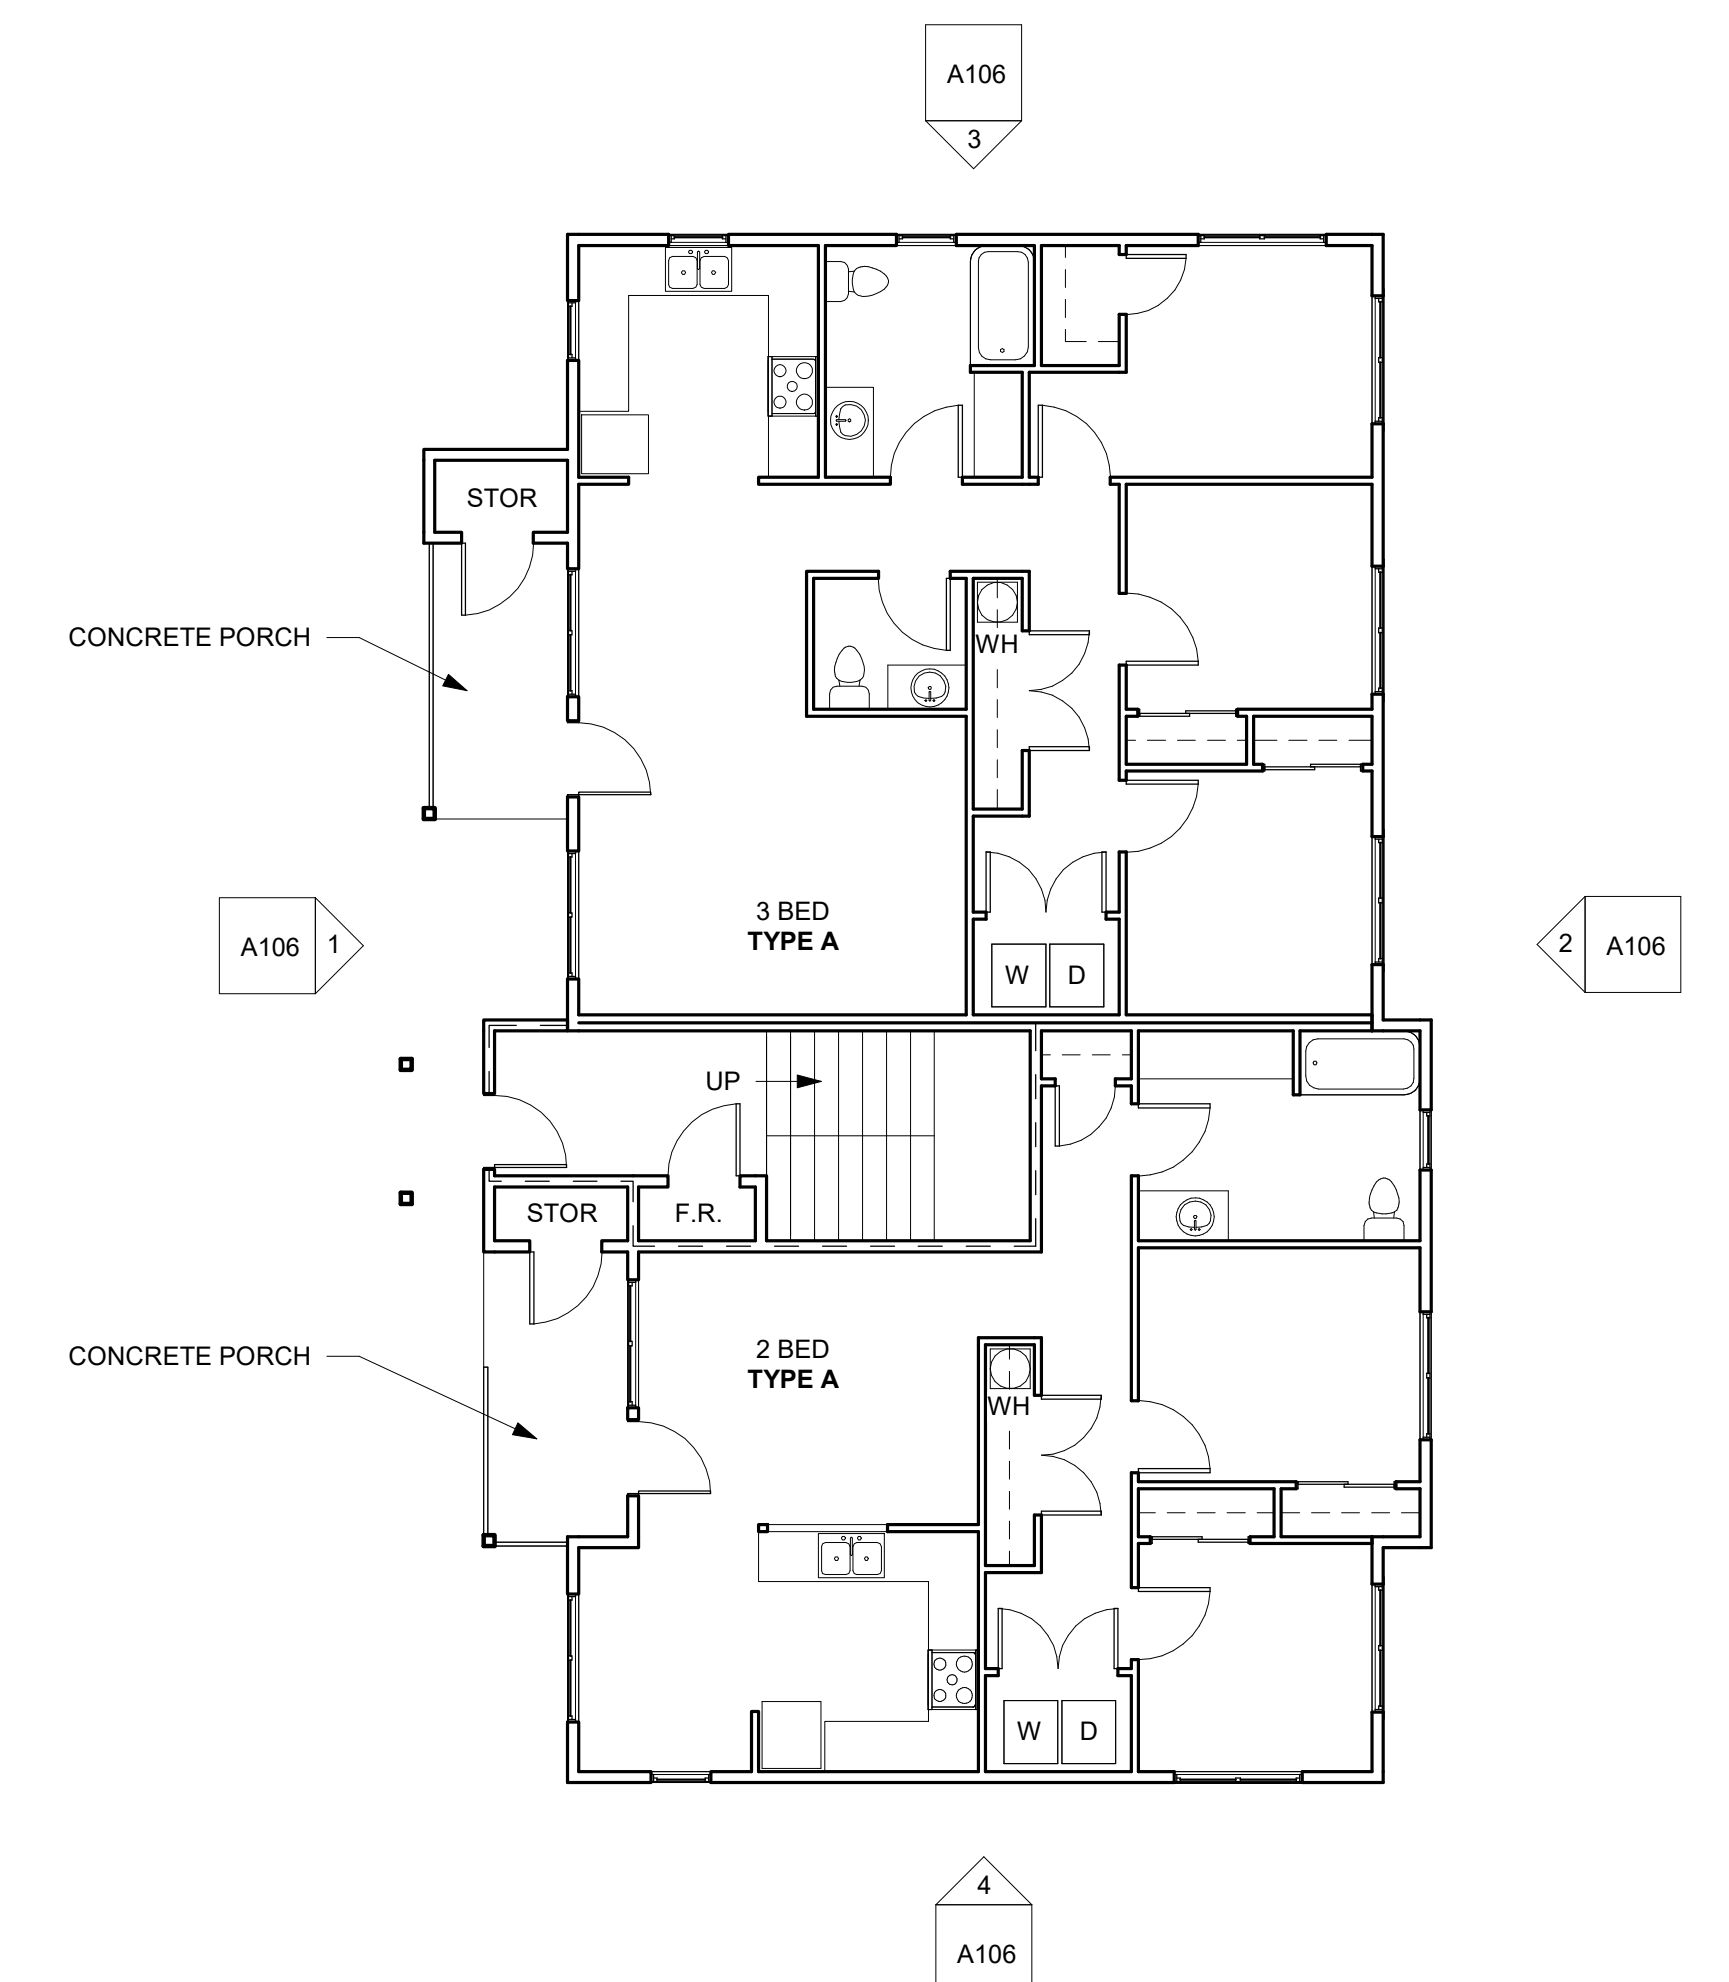


1 BUILDING C - LEVEL 1
 1/8" = 1'-0"

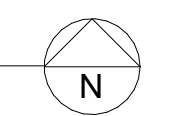

ELEVATION LEGEND		
FIBER CEMENT SIDING AT BUILDINGS A & C	ROOF, TRIM & MISCELLANEOUS MATERIALS AT ALL BUILDINGS	
FIBER CEMENT PANEL WITH VERTICAL BATTEN BOARDS @ 8" O.C. AT ALL STAIR ENTRIES FROM COURTYARDS & AT ALL 24" BREAKS IN WALL PLANE ALONG STREET FACADES COLOR: SW 9058 SECRET COVE	ROOF: COMPOSITE SHINGLES 18" OVERHANG TYPICAL @ GABLE ROOF 12" OVERHANG TYPICAL @ SHED ROOF OVER BALCONIES COLOR: ESTATE GRAY	DOORS: INSULATED FIBERGLASS 36" x 84"; TYPICAL COLOR: WHITE
FIBER CEMENT LAP SIDING W/ 6" EXPOSURE ABOVE BELLY BAND AT ALL BUILDINGS COLOR: SW 7662 EVENING SHADOW	FASICA AT ROOF & BALCONIES PORCH / BALCONY POSTS: 6" x 6", TYPICAL FIBER CEMENT CORNER TRIM: 3 1/2" WIDTH	WINDOWS: VINYL TYPICAL SIZES SHOWN BELOW COLOR: WHITE
FIBER CEMENT LAP SIDING W/ 6" EXPOSURE BELOW BELLY BAND AT ALL BUILDINGS COLOR: SW 6234 UNCERTAIN GRAY	COATED METAL 5" GUTTERS & 2" x 3" DOWNSPOUTS COLOR: SW 7664 STEELY GRAY	
FIBER CEMENT LAP SIDING W/ 6" EXPOSURE ABOVE BELLY BAND AT BUILDINGS A & C COLOR: SW 6224 MOUNTAIN AIR	FIBER CEMENT VERTICAL PANEL BETWEEN 5'-4" WIDE WINDOWS FIBER CEMENT WINDOW & DOOR TRIM: 3 1/2" WIDTH FIBER CEMENT BELLY BAND: 9 1/4" WIDTH COLOR: SW 7005 PURE WHITE	
FIBER CEMENT LAP SIDING W/ 6" EXPOSURE BELOW BELLY BAND AT BUILDINGS A & C COLOR: SW 6227 MEDITATIVE		

BDA ARCHITECTURE & PLANNING, P.C. EXPRESSLY RESERVES ITS COMMON LAW COPYRIGHT AND OTHER PROPERTY RIGHTS IN THESE PLANS. THESE PLANS ARE NOT TO BE REPRODUCED, CHANGED, OR COPIED IN ANY FORM OR MANNER WHATSOEVER, NOR ARE THEY TO BE ASSIGNED TO A THIRD PARTY WITHOUT FIRST OBTAINING THE WRITTEN PERMISSION AND CONSENT OF BDA ARCHITECTURE & PLANNING, P.C. IN THE EVENT OF UNAUTHORIZED REUSE OF THESE PLANS BY A THIRD PARTY, THE THIRD PARTY SHALL HOLD BDA ARCHITECTURE & PLANNING, P.C. HARMLESS.

Revision Summary	
Revision Number	Revision Date

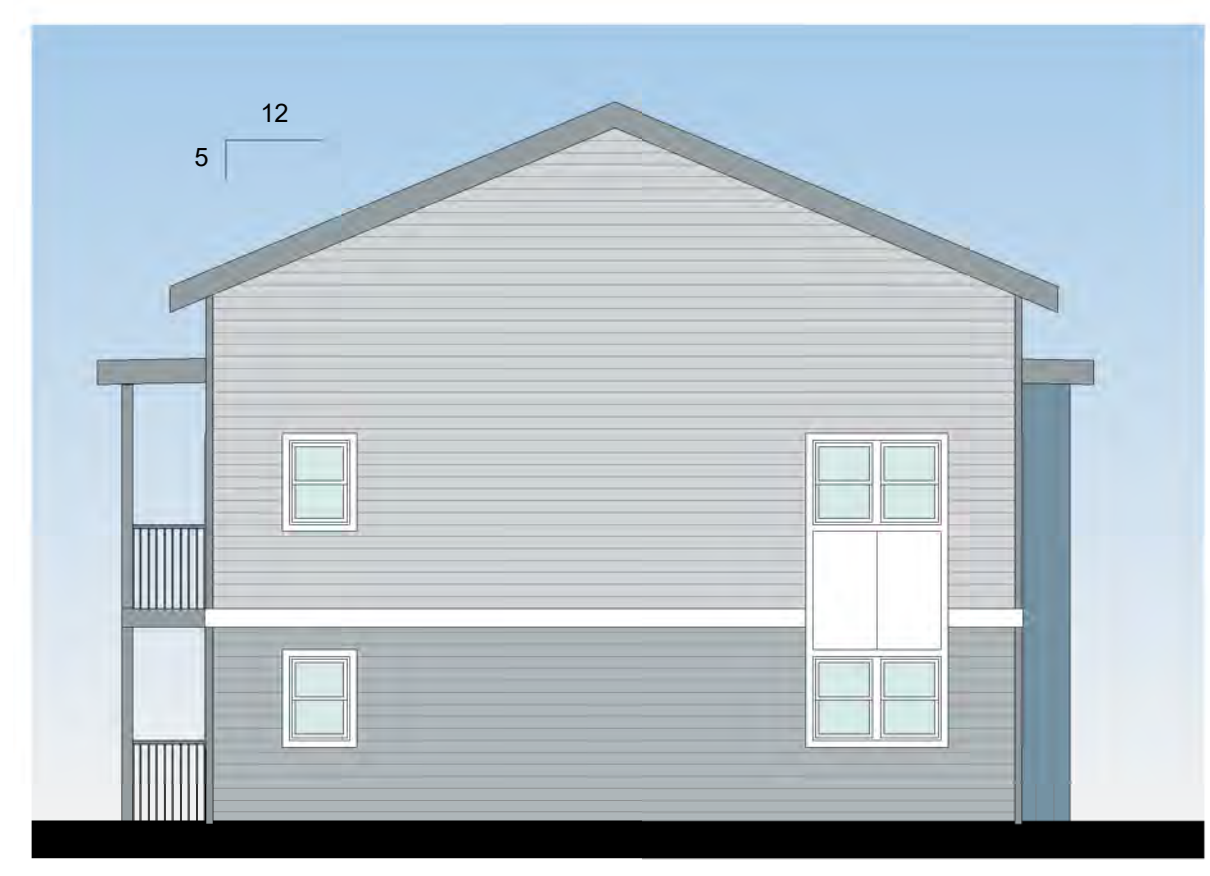

④ BUILDING C - SOUTH ELEVATION (FROM ALLEY)
1/8" = 1'-0"



② BUILDING C - EAST ELEVATION (FROM GREENWOOD STREET)
1/8" = 1'-0"



③ BUILDING C - NORTH ELEVATION (FROM 11TH STREET)
1/8" = 1'-0"



① BUILDING C - WEST ELEVATION (FROM COURTYARD)
1/8" = 1'-0"

ELM PARK, FLORENCE
10TH STREET & GREENWOOD AVENUE
FLORENCE, OREGON 97439
OUR COASTAL VILLAGE

BUILDING C ELEVATIONS

date 01-06-2025
file 2420
d.b. LWL