


SHORE PINES
HOUSING PROJECT

TAX LOT 500 PARCEL

DAO ARCHITECTURE LLC
310 SW 4TH AVENUE, SUITE 210
PORTLAND, OR 97204
503.386.3880
www.daoarchitect.com

MAZZETTI
Group

REVIEW SET
DATE: 08-12-21

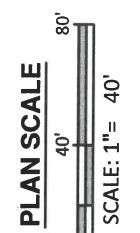

SHEET NOTES

3. REFER TO PUBLIC IMPROVEMENT PLANS FOR WORK IN THE PUBLIC RIGHT-OF-WAY.

CONSTRUCTION NOTES

1. BUILDING DOWNSPUT (DS) CONNECTION. PIPE SIZE, LENGTH, SLOPE, AND ELEVATION AS SHOWN.
2. CONSTRUCT STORM DRAIN CLEANOUT (SD CO).

BUILDING UTILITY CONNECTION TABLE				


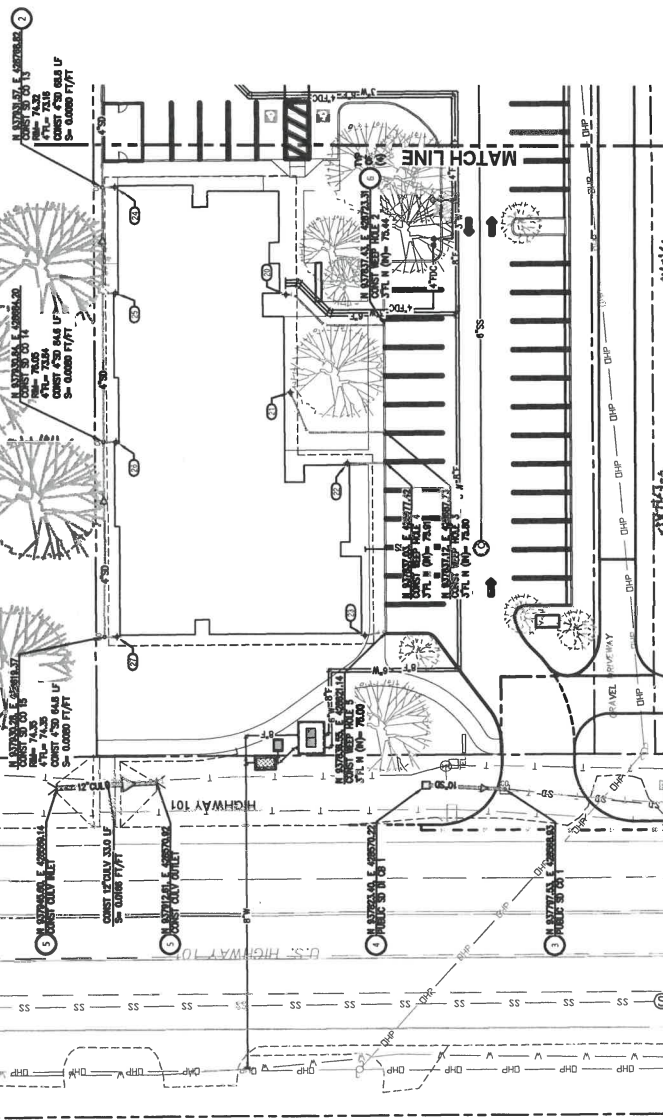



Exhibit B4

APPROVED
City of Florence
Community Development
Department
B4 Exhibit PC 21.22 DR 01
File Number

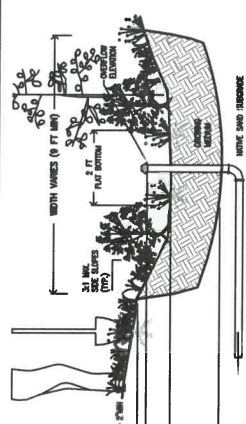


- NOTES

INFILTRATION SWALE DETAIL
NO SCALE

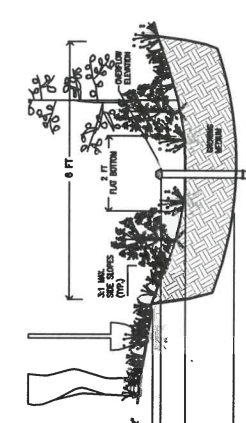

- NOTES

INFILTRATION SWALE DETAIL
NO SCALE

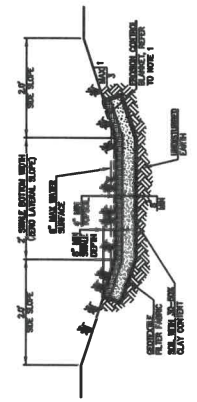

- NOTES

CLAY-LINED CONVEYANCE SWALE SECTION
NO SCALE

SHORE PINES
HOUSING PROJECT

**TAX LOT 500 PARCEL,
HIGHWAY 101 AT 40TH ST.
FLORENCE, OR 97439**

**NORTHWEST HOUSING
ALTERNATIVES, INC
2314 SE VILLARD ST.,
MILWAUKEE OR 97222
503.654.1007
www.nwhousing.org**

DAO ARCHITECTURE LLC
310 SW 4TH AVENUE, SUITE 810
PORTLAND, OR 97204
503.388.3680
www.daoarchitecture.com

MAZZETTI

REVIEW SET
THIS DRAWING IS
PRELIMINARY
AND
INCOMPLETE
NOT FOR
CONSTRUCTION
OR ESTIMATING
09-12-24

LAND USE REVIEW UPDATE

DATE: _____
BY: _____

2005
DATE: _____
BY: _____


08/12/2021
DATE: _____
BY: _____

1" = 20'-0"
DATE: _____
BY: _____

STORM DRAIN PLAN - EAST SITE

C3.1

Exhibit B4

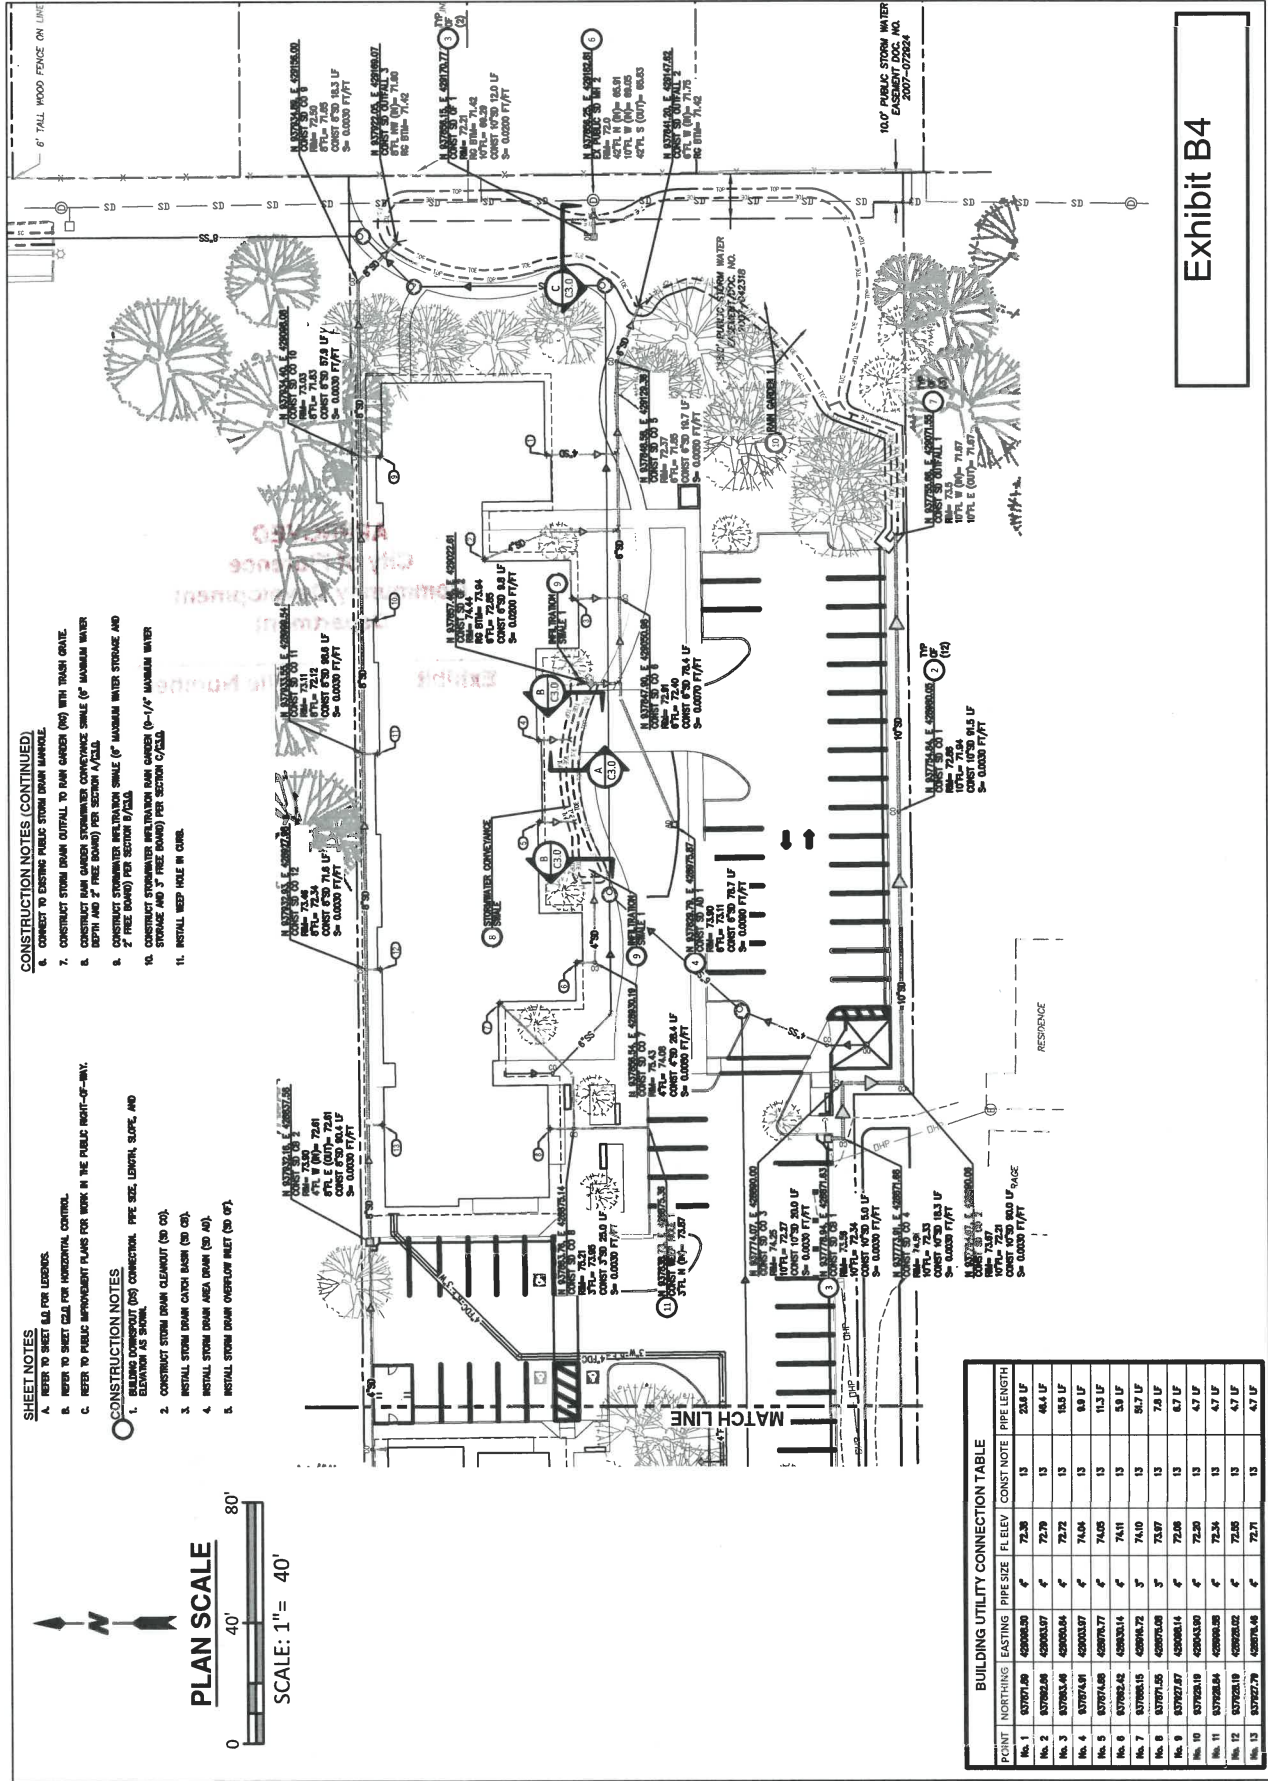

BUILDING UTILITY CONNECTION TABLE						
