

SHORE PINES
HOUSING PROJECT
TAX LOT 480 PARCEL
31304 HWY 101
FLORENCE, OR 97438
NORTHWEST HOUSING
ALTERNATIVES, INC
140 W. WARDEN ST.
FLORENCE, OR 97438
www.northwesthousing.org

DAO ARCHITECTS, LLC
PORTLAND, OR 97204
503.388.3680
www.daoarchitects.com

MAZZETTI
THE Group
175 N. 10TH
PORTLAND, OR 97204
503.281.1111
www.mazzettigroup.com

REVIEW SET
THIS DRAWING IS
FOR PRELIMINARY
INCOMPLETE
CONSTRUCTION
OR ESTIMATING
08-12-21


LAND USE REVIEW UPDATE
2005

08/12/2021

1" = 20'-0"

DOMESTIC AND FIRE
PROTECTION WATER
PLAN


C4.0

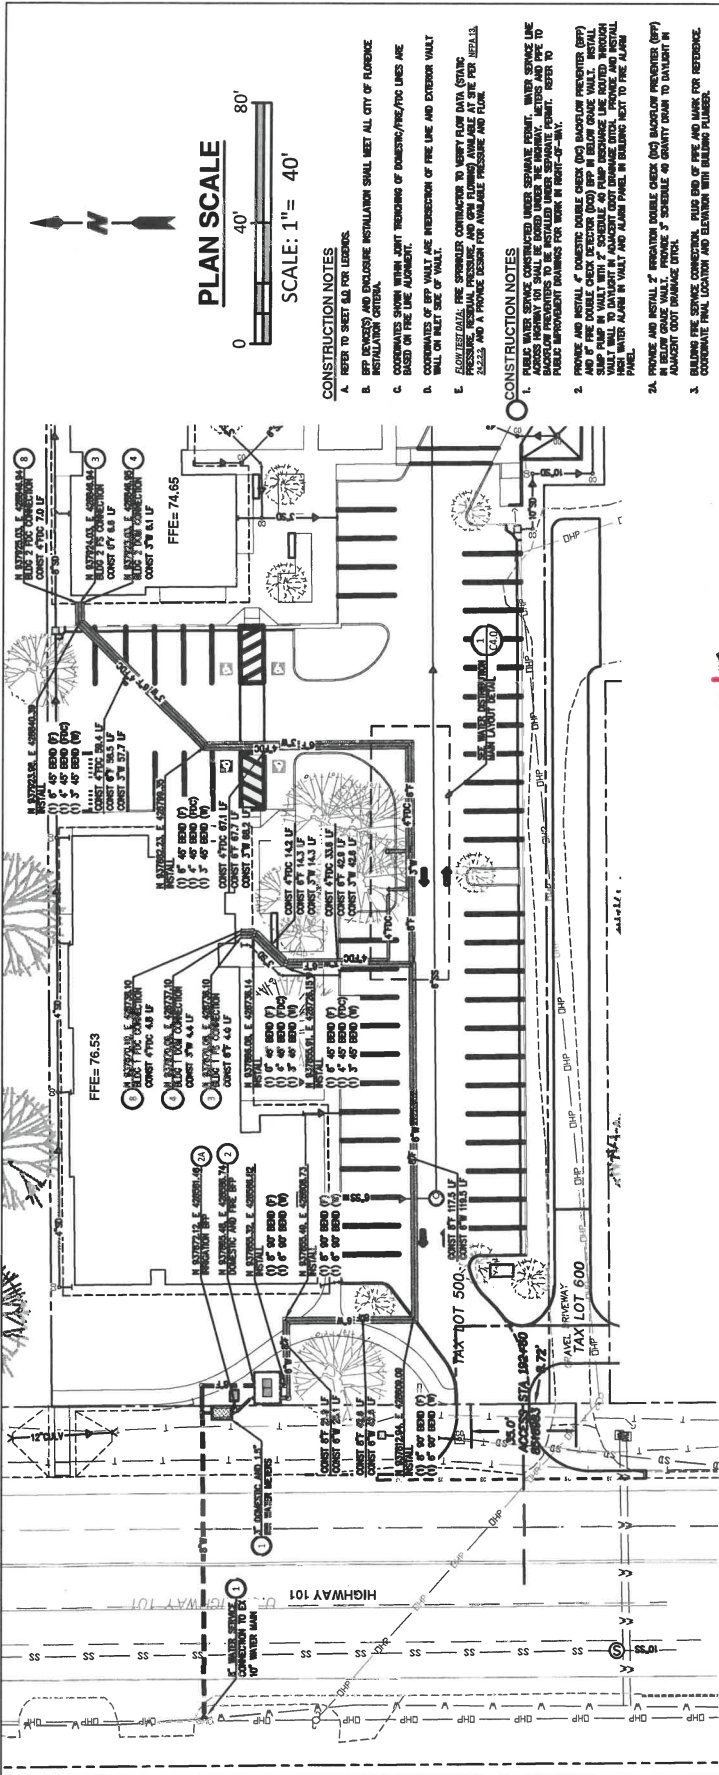

APPROVED
City of Florence
Community Development
Department
B5
Exhibit
PC 21 22 DR 01
File Number

Exhibit B5

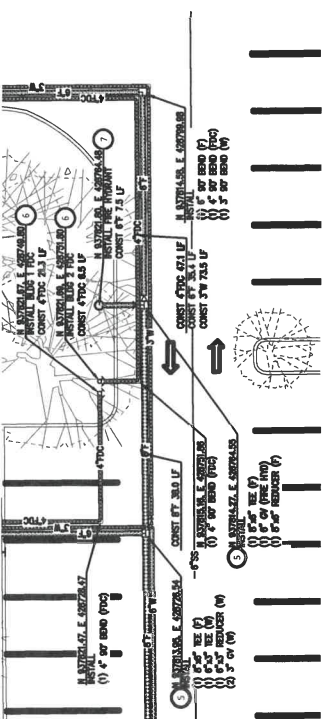

1 WATER DISTRIBUTION MAIN LAYOUT DETAIL
SCALE: 1" = 40'

