

SITE PLAN PHOTOMETRICS

DATE
xx/xx/xxxx


REVISED DATE

SHEET
E8.1

US MARKET
35th st. and 101 HWY
Florence, OR 97439

lentity
architecture, inc.

350 Kettner Court SE, Salem, Oregon 97301
#503 399 1090
F 503 399 0555

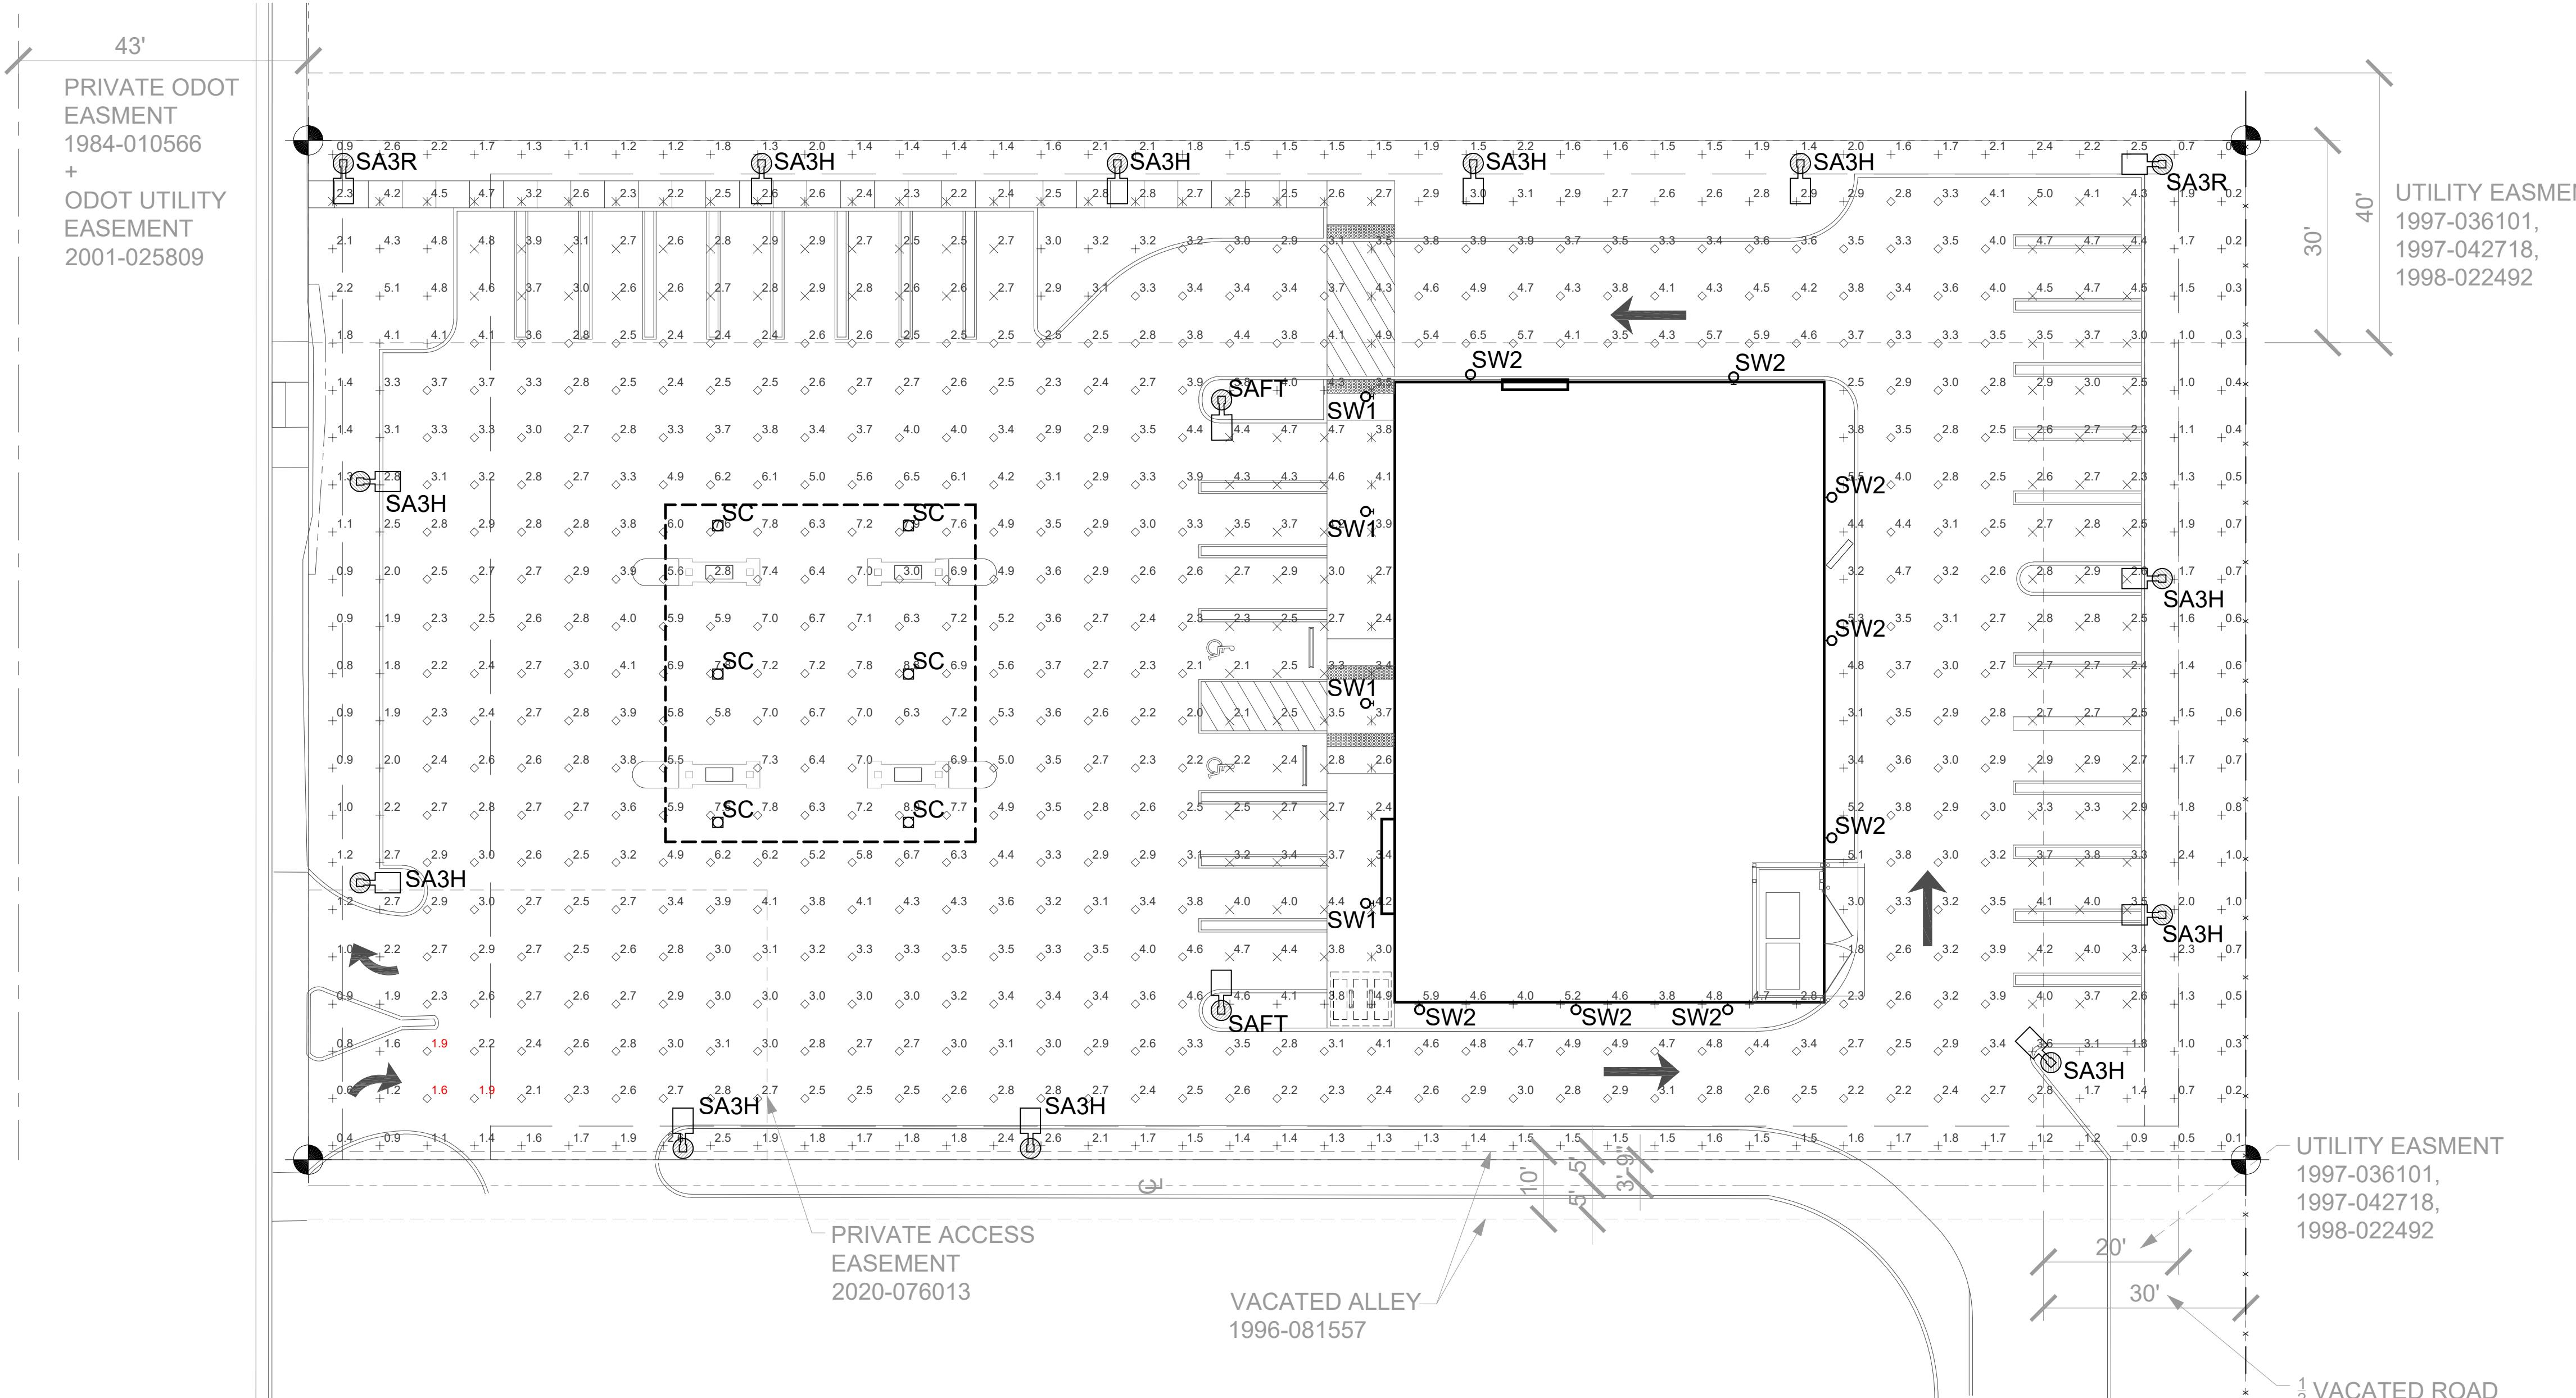

PERFORMANCE LUMINAIRE SCHEDULE										
TYPE	DESCRIPTION	MANUF.	PART #	WATTAGE	LUMENS	CCT	VOLTAGE	NOTES		
SA3H	POLE MOUNTED SITE AREA LUMINAIRE, W/ SHIELD	LITHONIA	DSX0-LED-P2-40K-T3M-MVOLT-HS-DBBXD	45	6,180	4,000	120-277	1		
SA3R	POLE MOUNTED SITE AREA LUMINAIRE, RIGHT CORNER CUTOFF	LITHONIA	DSX0-LED-P2-40K-RCCO-MVOLT-EGSR-DBBXD	45	4,536	4,000	120-277	1,3		
SAFT	POLE MOUNTED SITE AREA LUMINAIRE, FWD THROW, W/ SHIELD	LITHONIA	DSX0-LED-P2-40K-TFTM-MVOLT-HS-DBBXD	45	6,316	4,000	120-277	1		
SC	CANOPY SURFACE MOUNT	LITHONIA	CNY-LED-P2-40K-MVOLT-DDB	52	6,600	4,000	120-277			
SW1	WALL MOUNTED SCONCE	LITHONIA	WPX0-LED-ALO-SWW2-MVOLT-PE-DBBXD	8	994	4,000	120-277	2		
SW2	WALL MOUNTED SCONCE	LITHONIA	WPX1-LED-P2-40K-MVOLT-DBBXD	24	2,912	4,000	120-277	2		

NOTES:

1. MOUNTING HEIGHT 16'-0" ABOVE GRADE
2. MOUNTING HEIGHT 12'-0" ABOVE GRADE
3. WITH EXTERNAL GLARE SHIELD (EGSR)

Statistics										
Description	Symbol	Avg	Max	Min	Max/Min	Avg/Min				
ENTIRE SITE	+	3.2 fc	8.3 fc	0.1 fc	83.0:1	32.0:1				
PARKING SPACES - EAST	×	3.3 fc	5.0 fc	2.3 fc	2.2:1	1.4:1				
PARKING SPACES - NORTH	×	3.0 fc	4.8 fc	2.5 fc	1.9:1	1.2:1				
PARKING SPACES - STORE ENTRY	×	3.4 fc	4.7 fc	2.1 fc	2.2:1	1.6:1				
VEHICLE ACCESS	◊	3.6 fc	8.3 fc	1.6 fc	5.2:1	2.3:1				
WALKWAY	×	3.1 fc	4.9 fc	2.2 fc	2.2:1	1.4:1				

SITE PLAN PHOTOMETRICS

DATE:
05/16/2024

1/16 = 1'-0"

