


POWER POLE
ACROSS ALLEY

⊗ SYMBOL FOR LIGHTING POLE (3 TOTAL)
250W OR 400 W

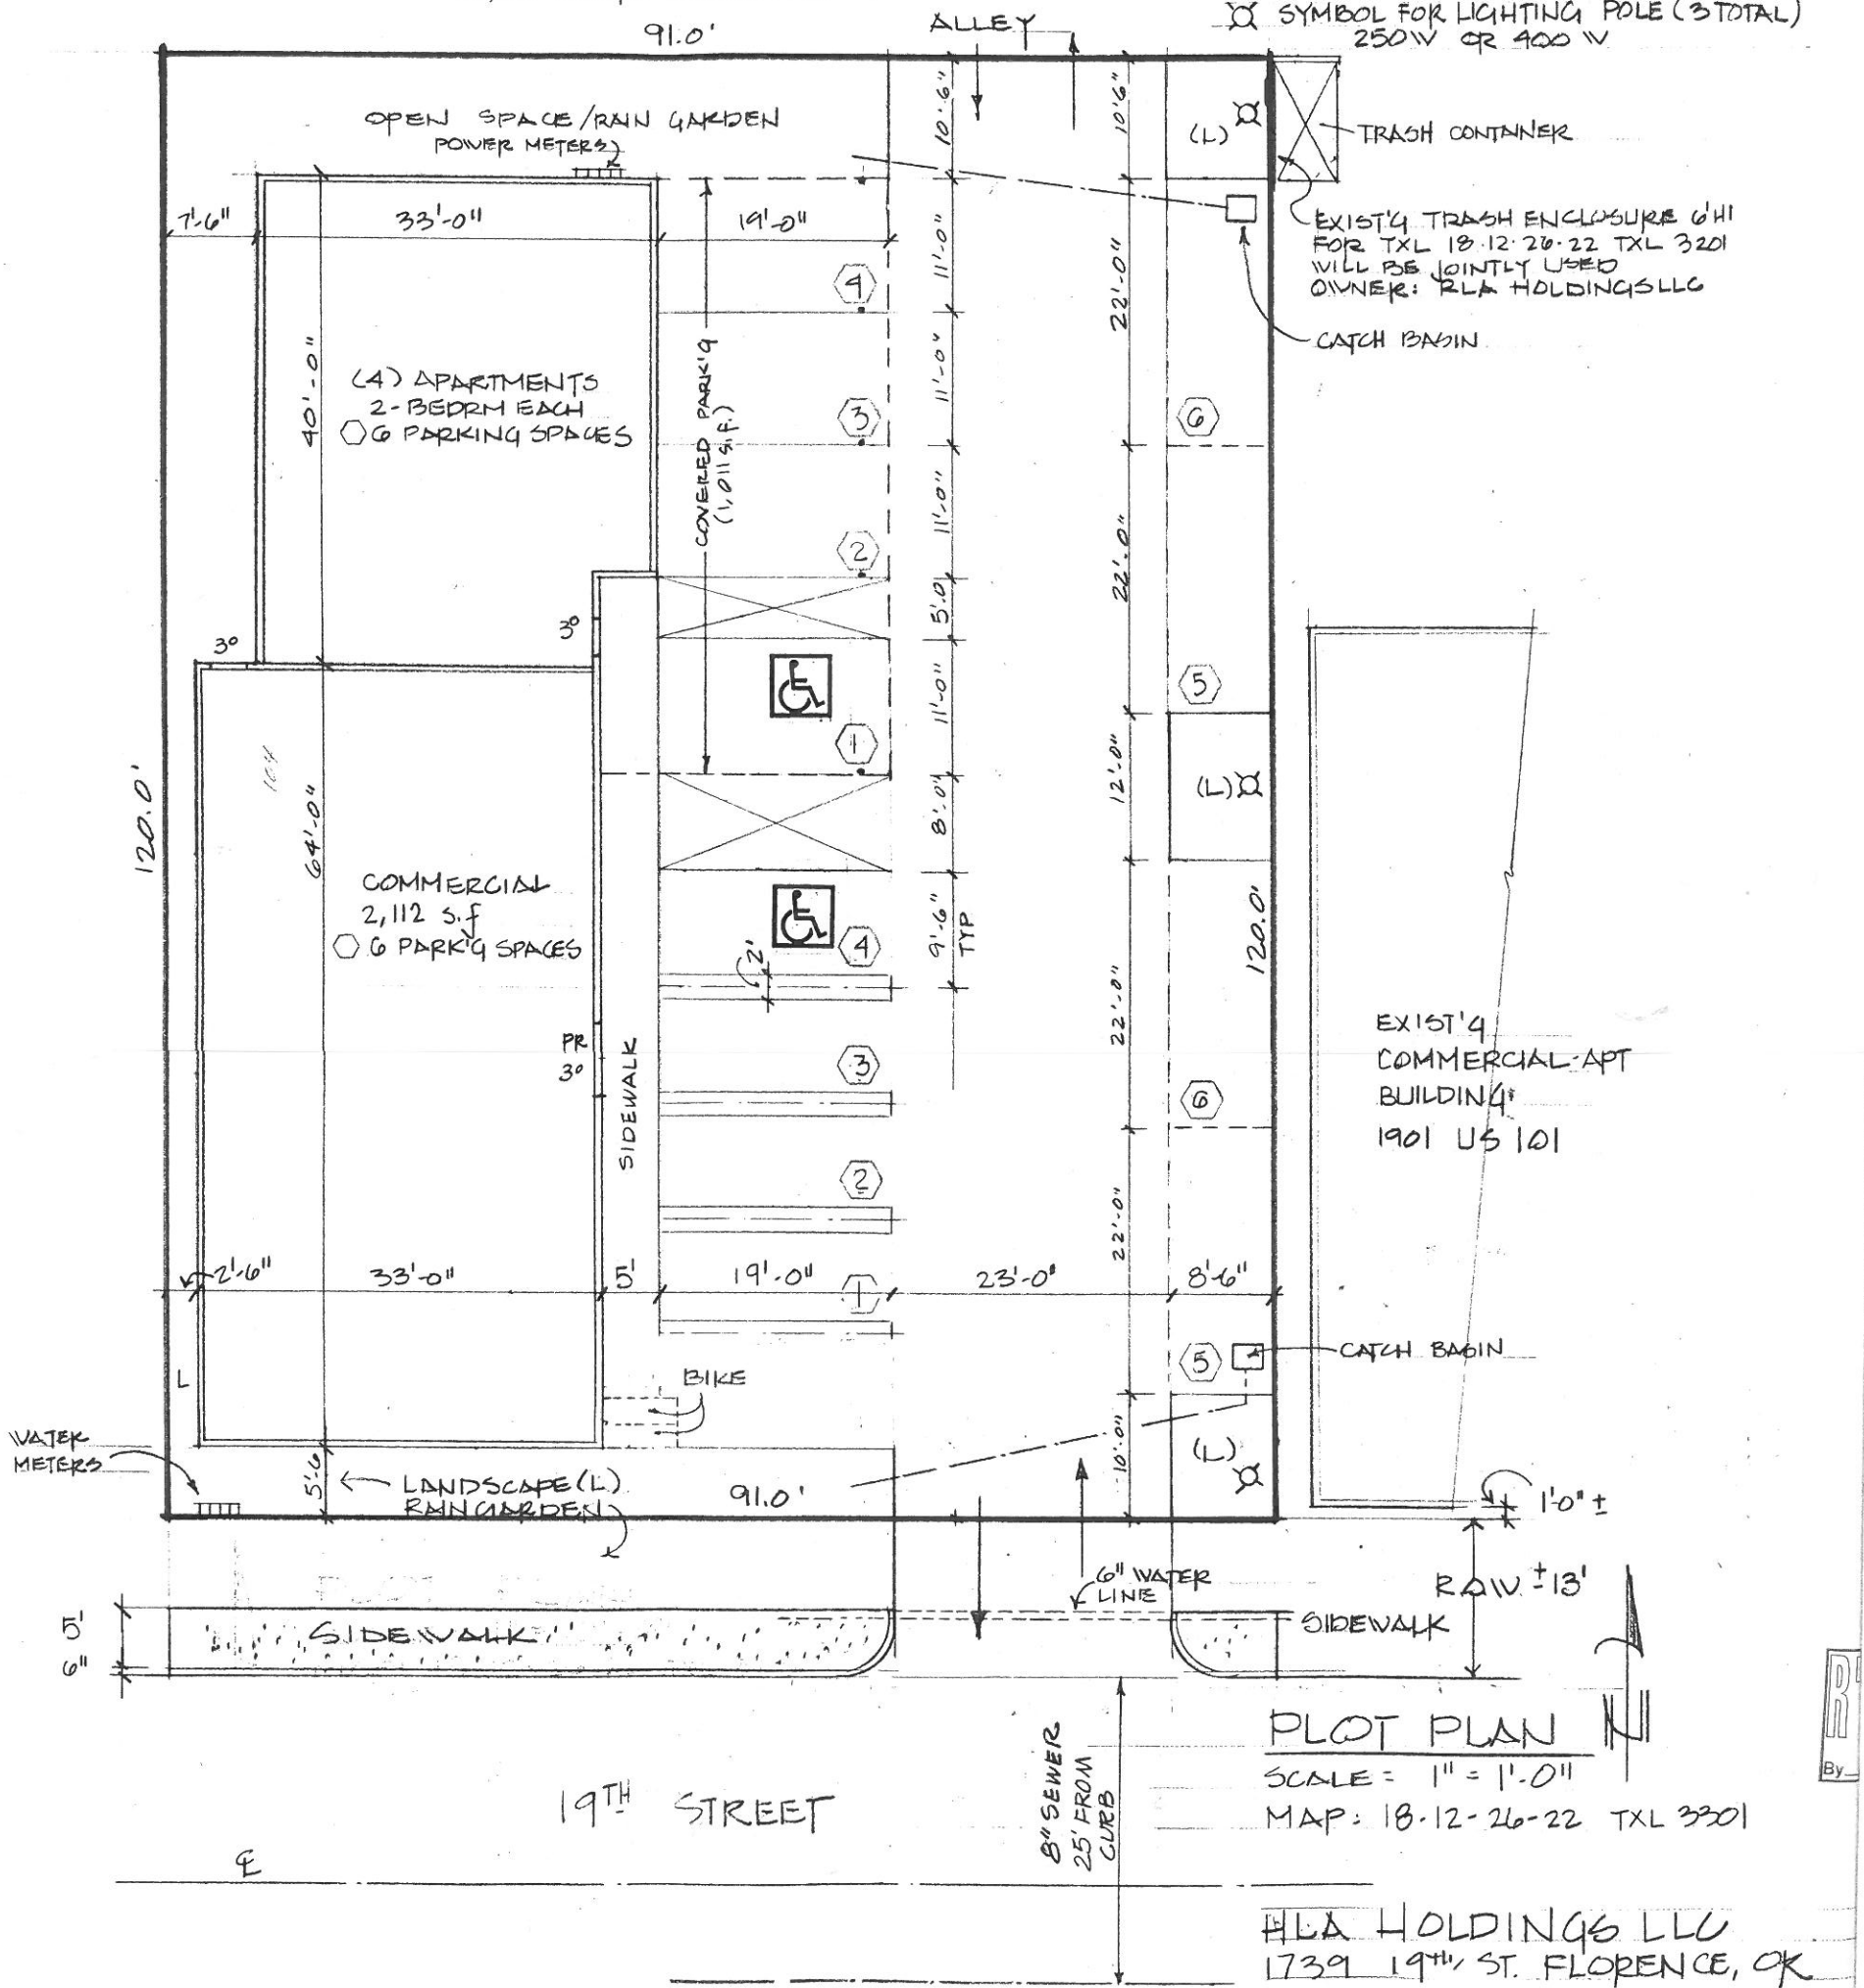

PLOT PLAN
SCALE = 1" = 1'-0"
MAP: 18-12-26-22 TXL 3301

HLA HOLDINGS LLC
1739 19TH ST. FLORENCE, OK

By