

MICROTEL INN AND SUITES

750 QUINCE ST
 FLORENCE, OR 97439


REVISION DATES:

PROFESSIONAL SEAL

LU-1

ISSUE DATE: 11/15/2024
 PROJECT NUMBER: 21-098

ARCHITECTURAL SITE PLAN

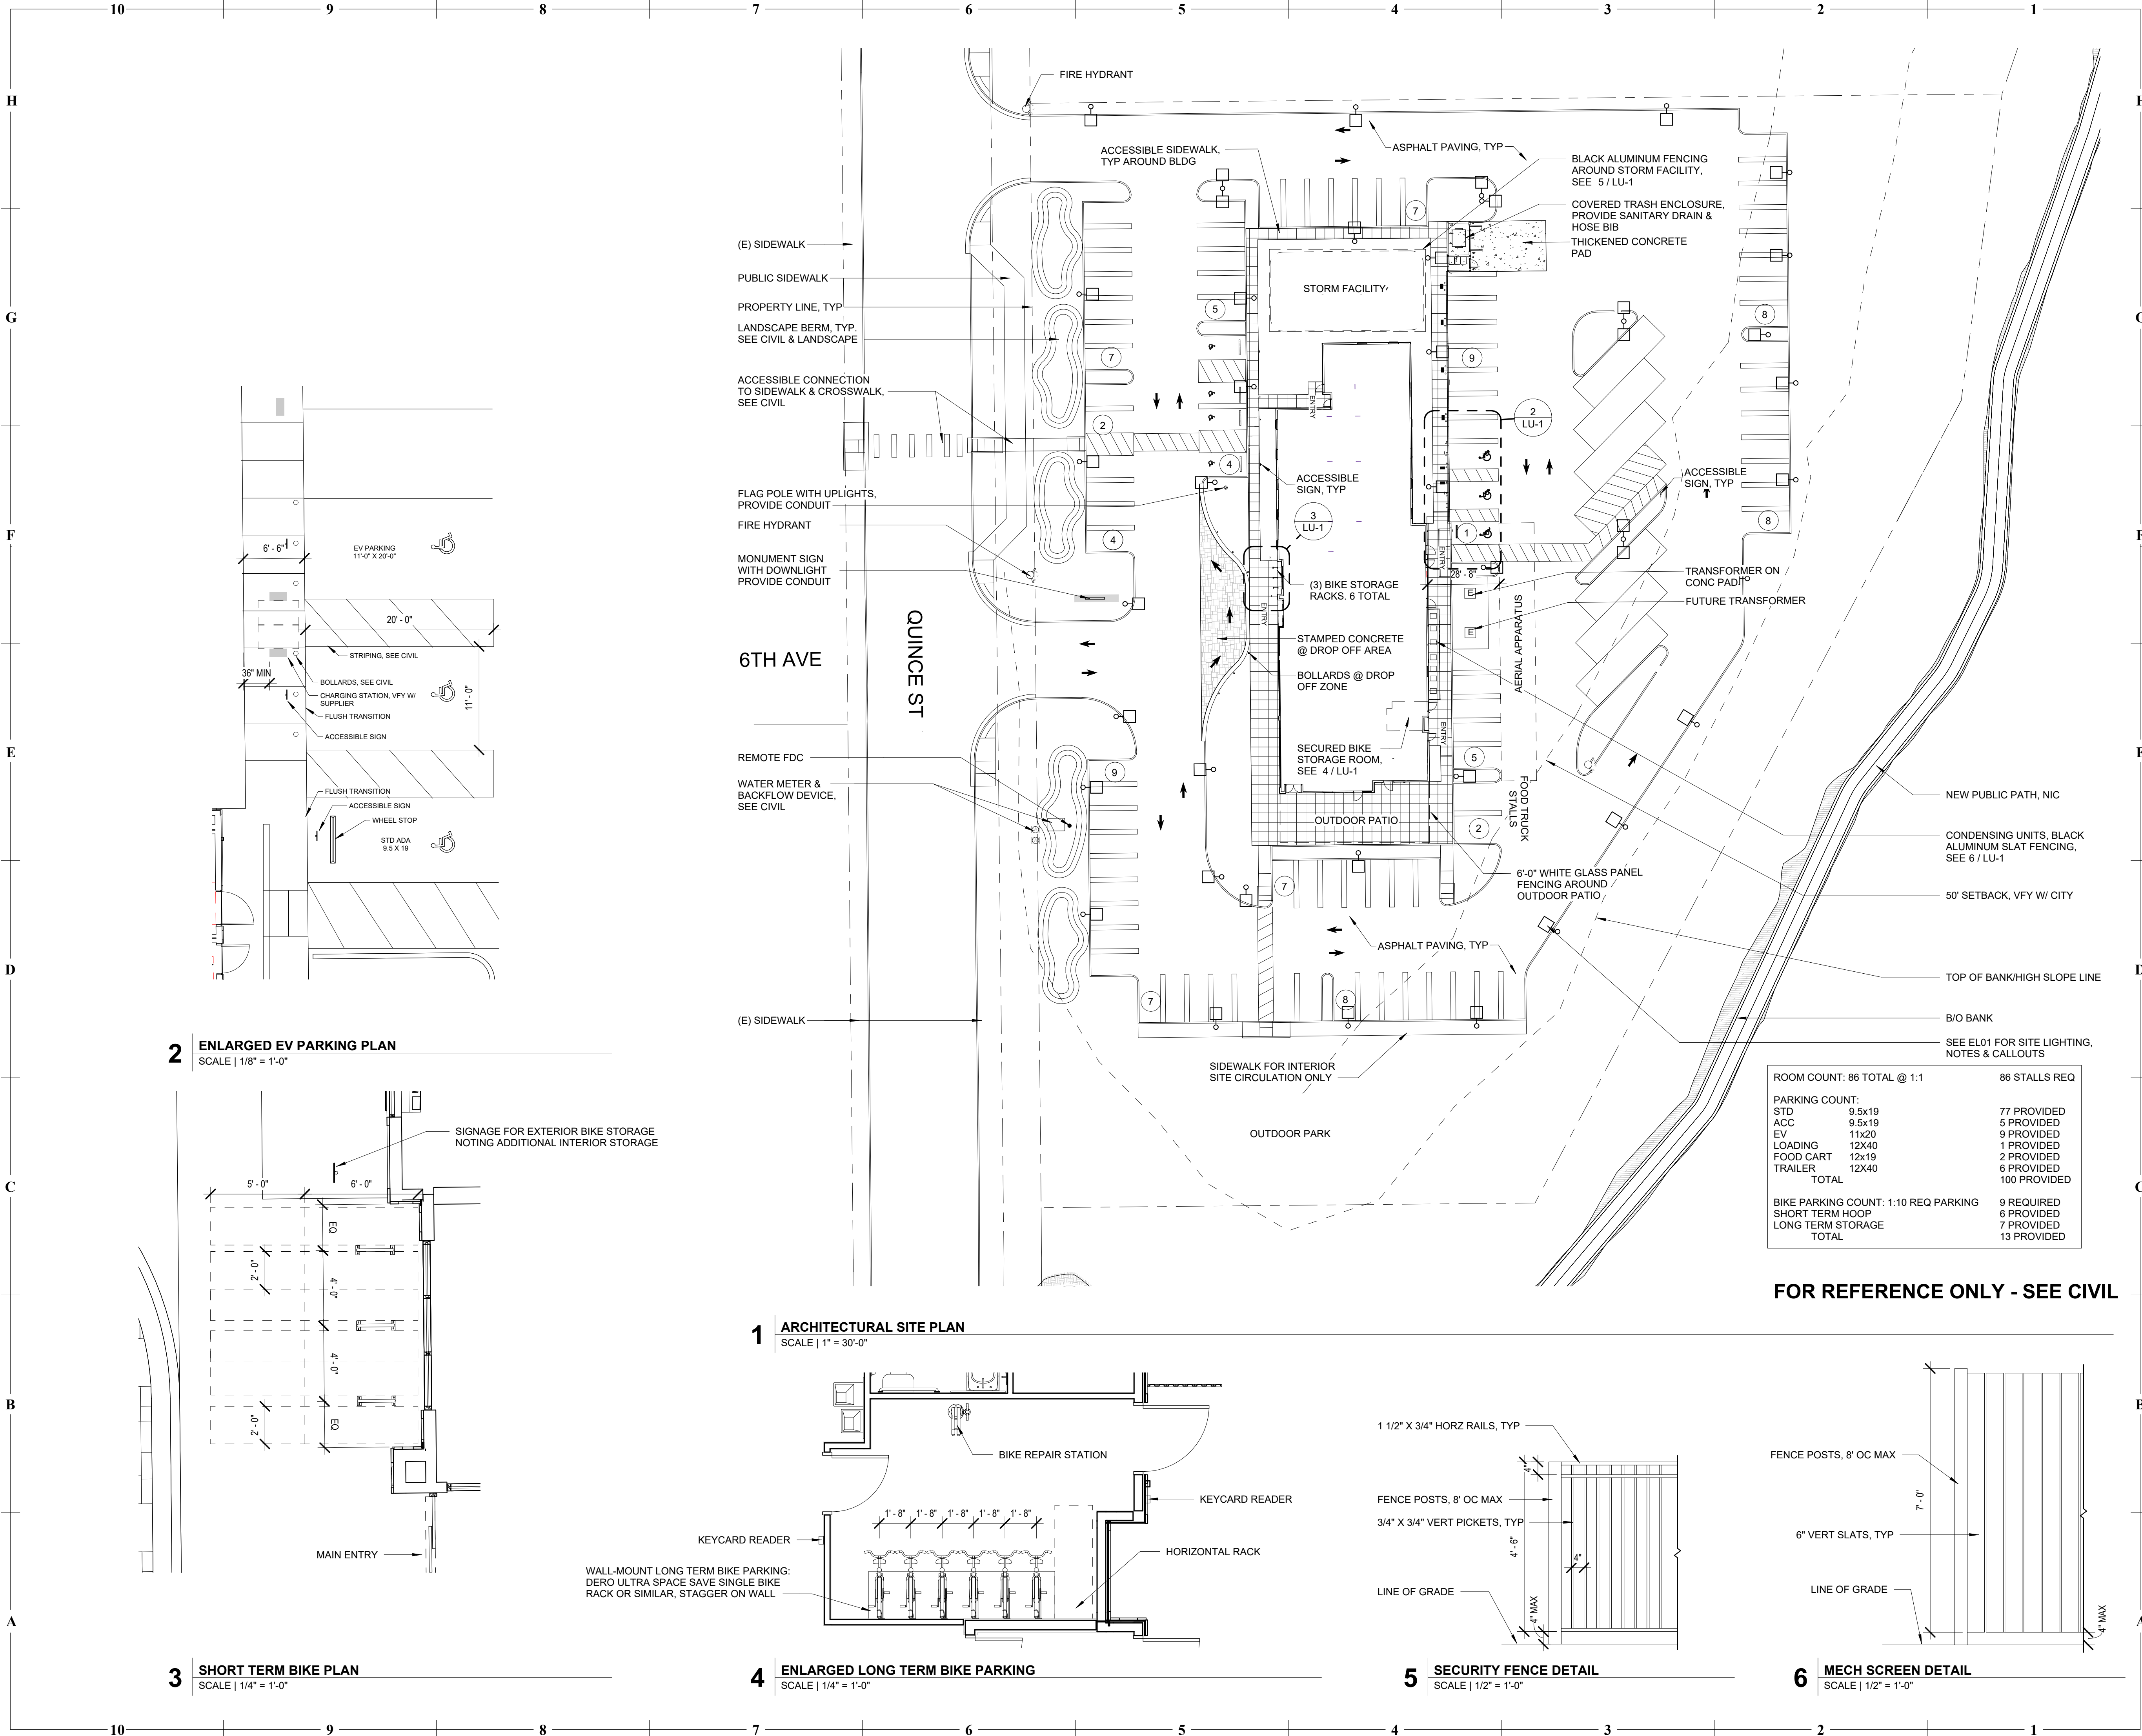

| | |
|--------------------------------------|---------------------|
| ROOM COUNT: 86 TOTAL @ 1:1 | 86 STALLS REQ |
| PARKING COUNT: | |
| STD 9.5x19 | 77 PROVIDED |
| ACC 9.5x19 | 5 PROVIDED |
| EV 11x20 | 9 PROVIDED |
| LOADING 12x40 | 1 PROVIDED |
| FOOD CART 12x19 | 2 PROVIDED |
| TRAILER 12x40 | 6 PROVIDED |
| TOTAL | 100 PROVIDED |
| BIKE PARKING COUNT: 1:10 REQ PARKING | 9 REQUIRED |
| SHORT TERM HOOP | 6 PROVIDED |
| LONG TERM STORAGE | 7 PROVIDED |
| TOTAL | 13 PROVIDED |